



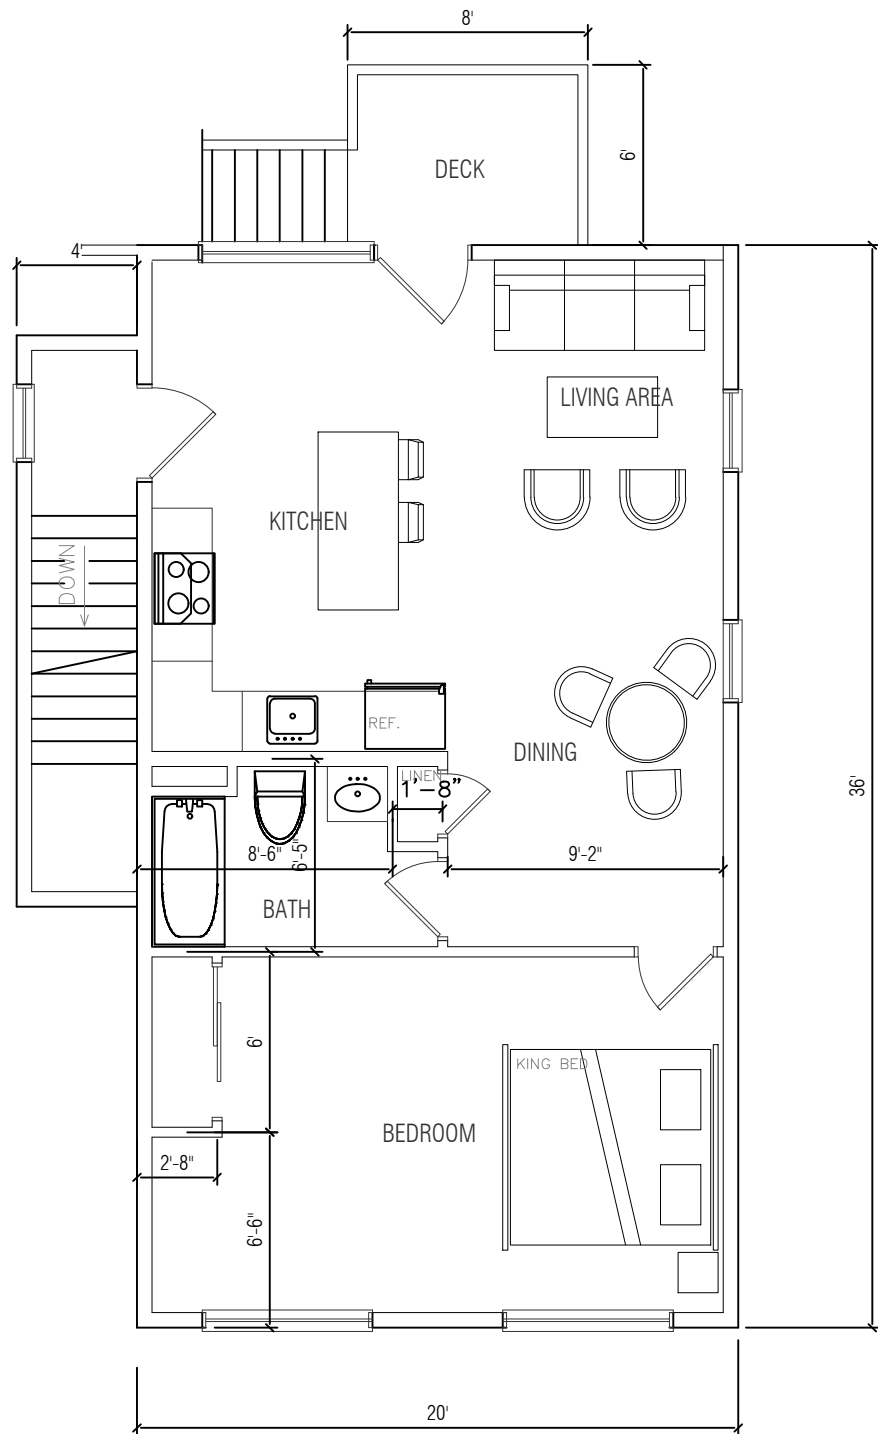

SECOND FLOOR LAYOUT

SCALE:

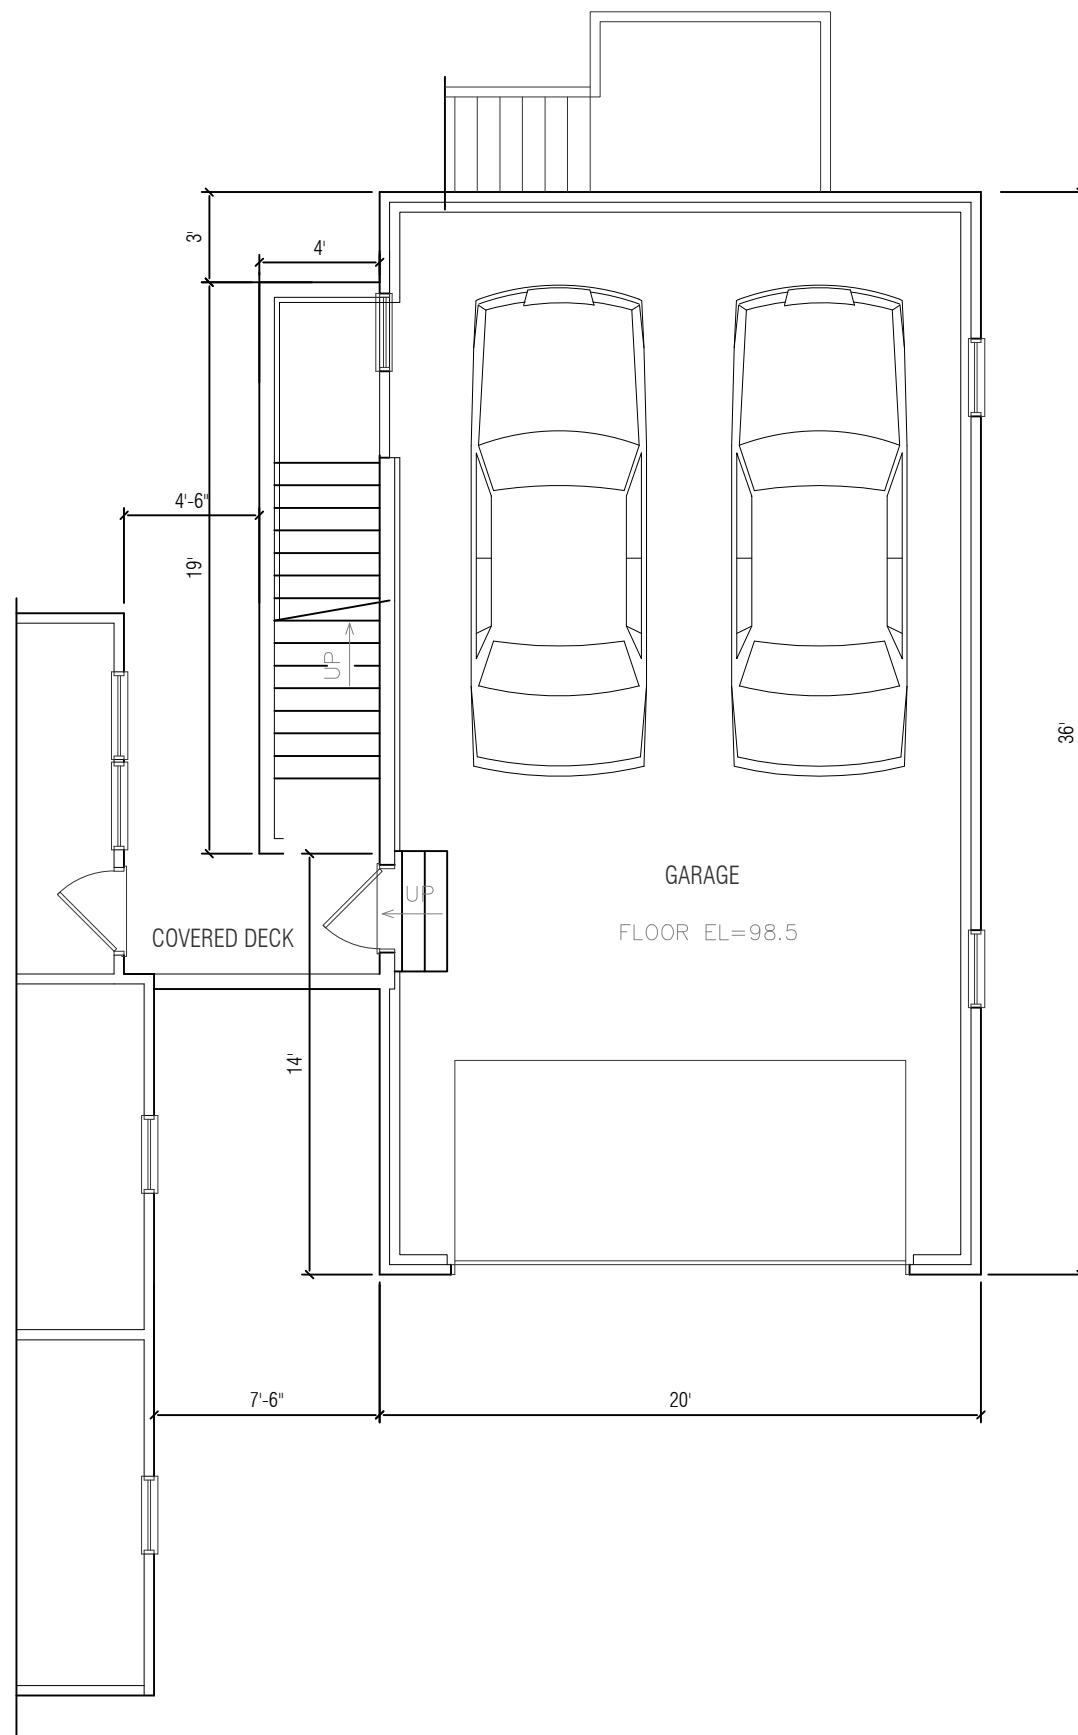

FIRST FLOOR LAYOUT

SCALE:

PROJECT:

GARAGE PLAN

SHEET TITLE:

FLOOR LAYOUT PLAN

SHEET NOTES:

ALL DIMENSIONS, SPECIFICATIONS, AND DETAILS INCLUDING WITH ELECTRICAL AND PLUMBING TO BE CONFIRMED ON SITE AFTER DEMOLITION. CHANGES TO THE PLAN, PLUMBING, AND ELECTRICAL MAY NEED TO BE REVISED.

DATE: SEPTEMBER 12, 2024
REVIEW: FIRST REVIEW

SHEET NUMBER:

A.1

PROJECT:

GARAGE PLAN

SHEET TITLE:

ELEVATION PLAN


SHEET NOTES:

ALL DIMENSIONS,
SPECIFICATIONS, AND DETAILS
INCLUDING WITH ELECTRICAL AND
PLUMBING TO BE CONFIRMED ON
SITE AFTER DEMOLITION.
CHANGES TO THE PLAN,
PLUMBING, AND ELECTRICAL MAY
NEED TO BE REVISED.


DATE: SEPTEMBER 12, 2024
REVIEW: FIRST REVIEW

SHEET NUMBER:


A.2

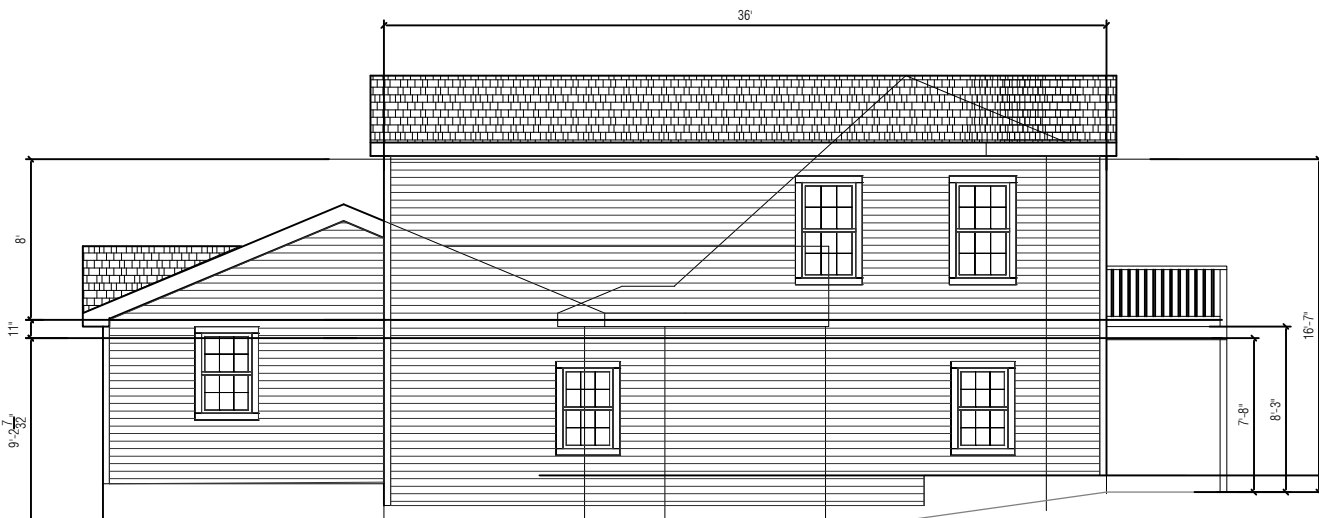


RIGHT SIDE ELEVATION

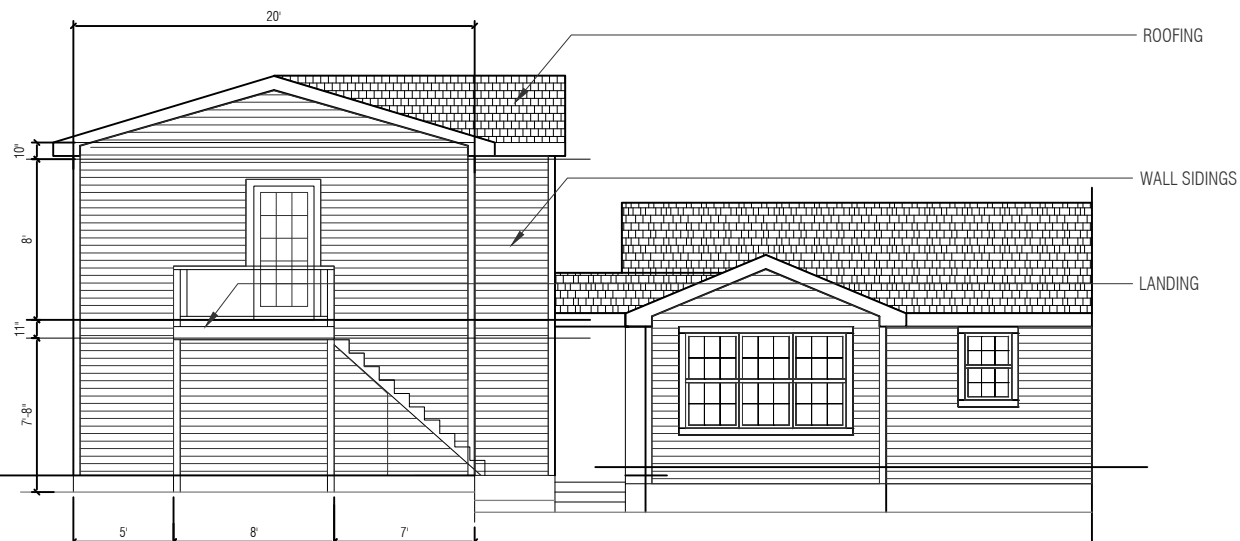

REAR ELEVATION

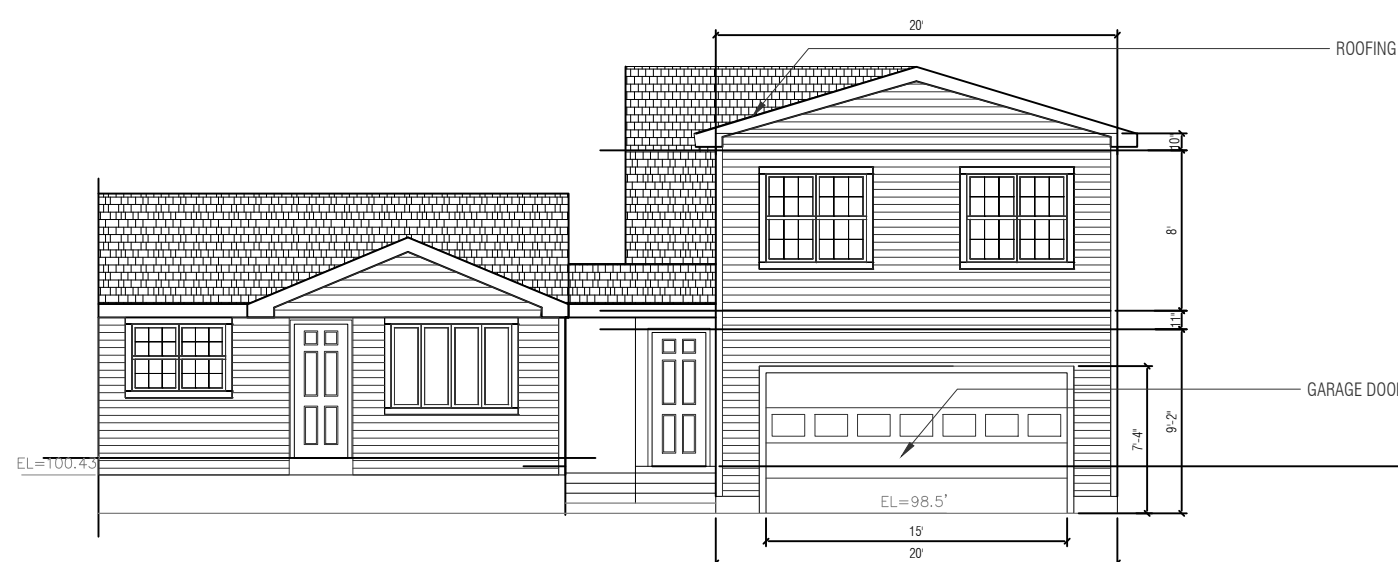

FRONT ELEVATION

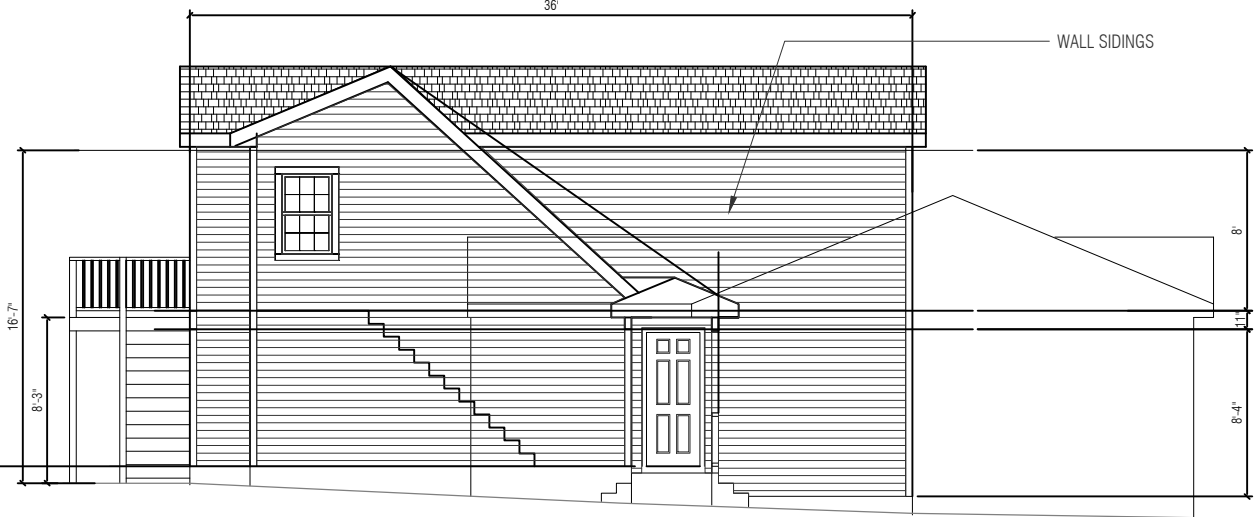

LEFT SIDE ELEVATION

PROJECT:

GARAGE PLAN

SHEET TITLE:

CROSS SECTION PLAN


SHEET NOTES:

ALL DIMENSIONS,
SPECIFICATIONS, AND DETAILS
INCLUDING WITH ELECTRICAL AND
PLUMBING TO BE CONFIRMED ON
SITE AFTER DEMOLITION.
CHANGES TO THE PLAN,
PLUMBING, AND ELECTRICAL MAY
NEED TO BE REVISED.

DATE: SEPTEMBER 15, 2024
REVIEW: FIRST REVIEW

SHEET NUMBER:

A.3

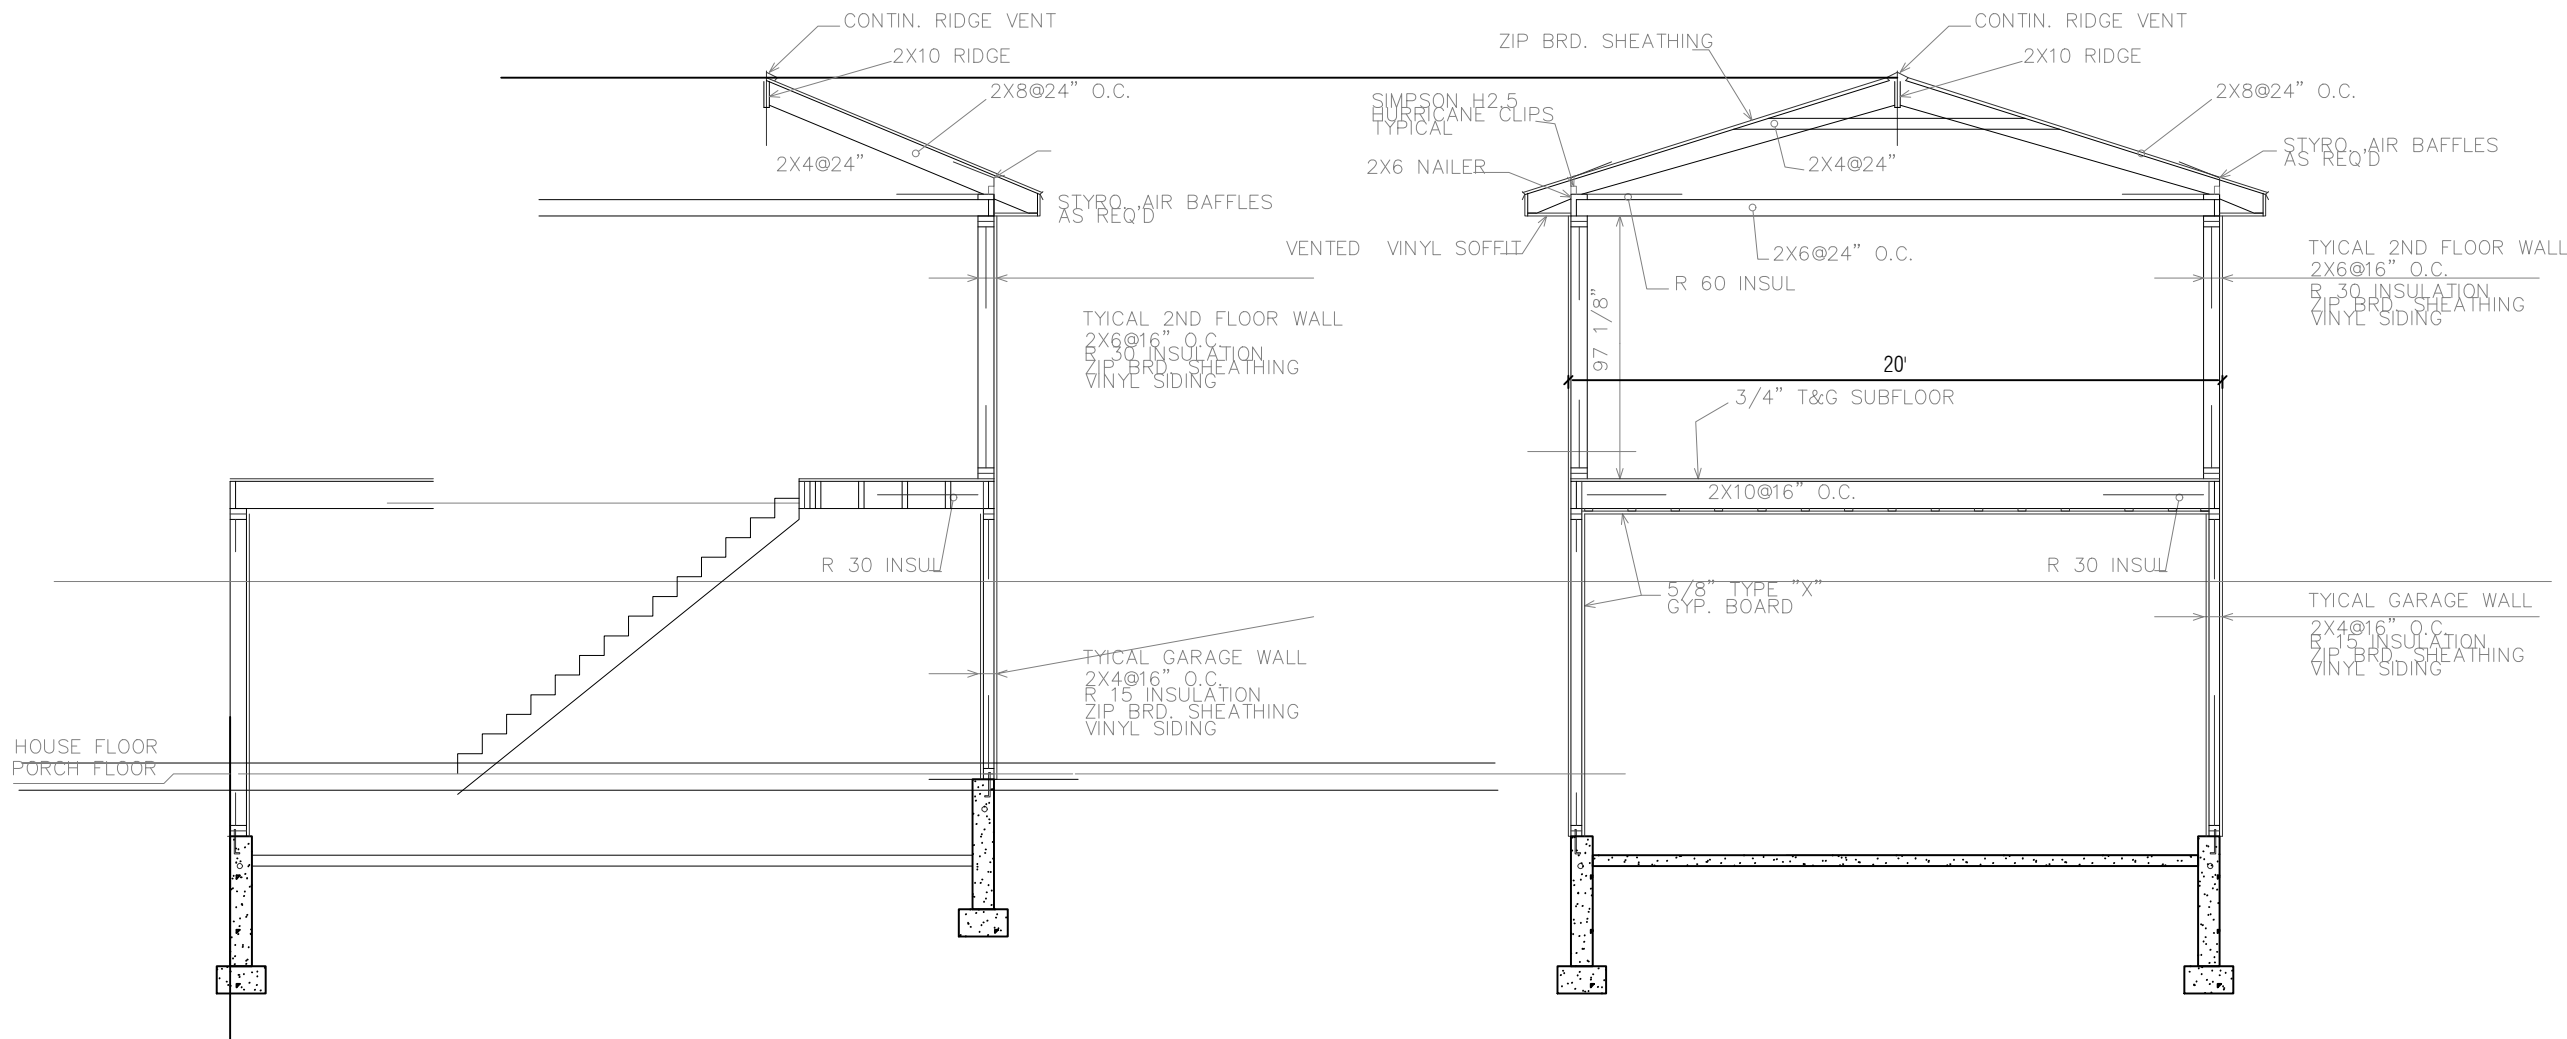

CROSS SECTION PLAN

SCALE: