


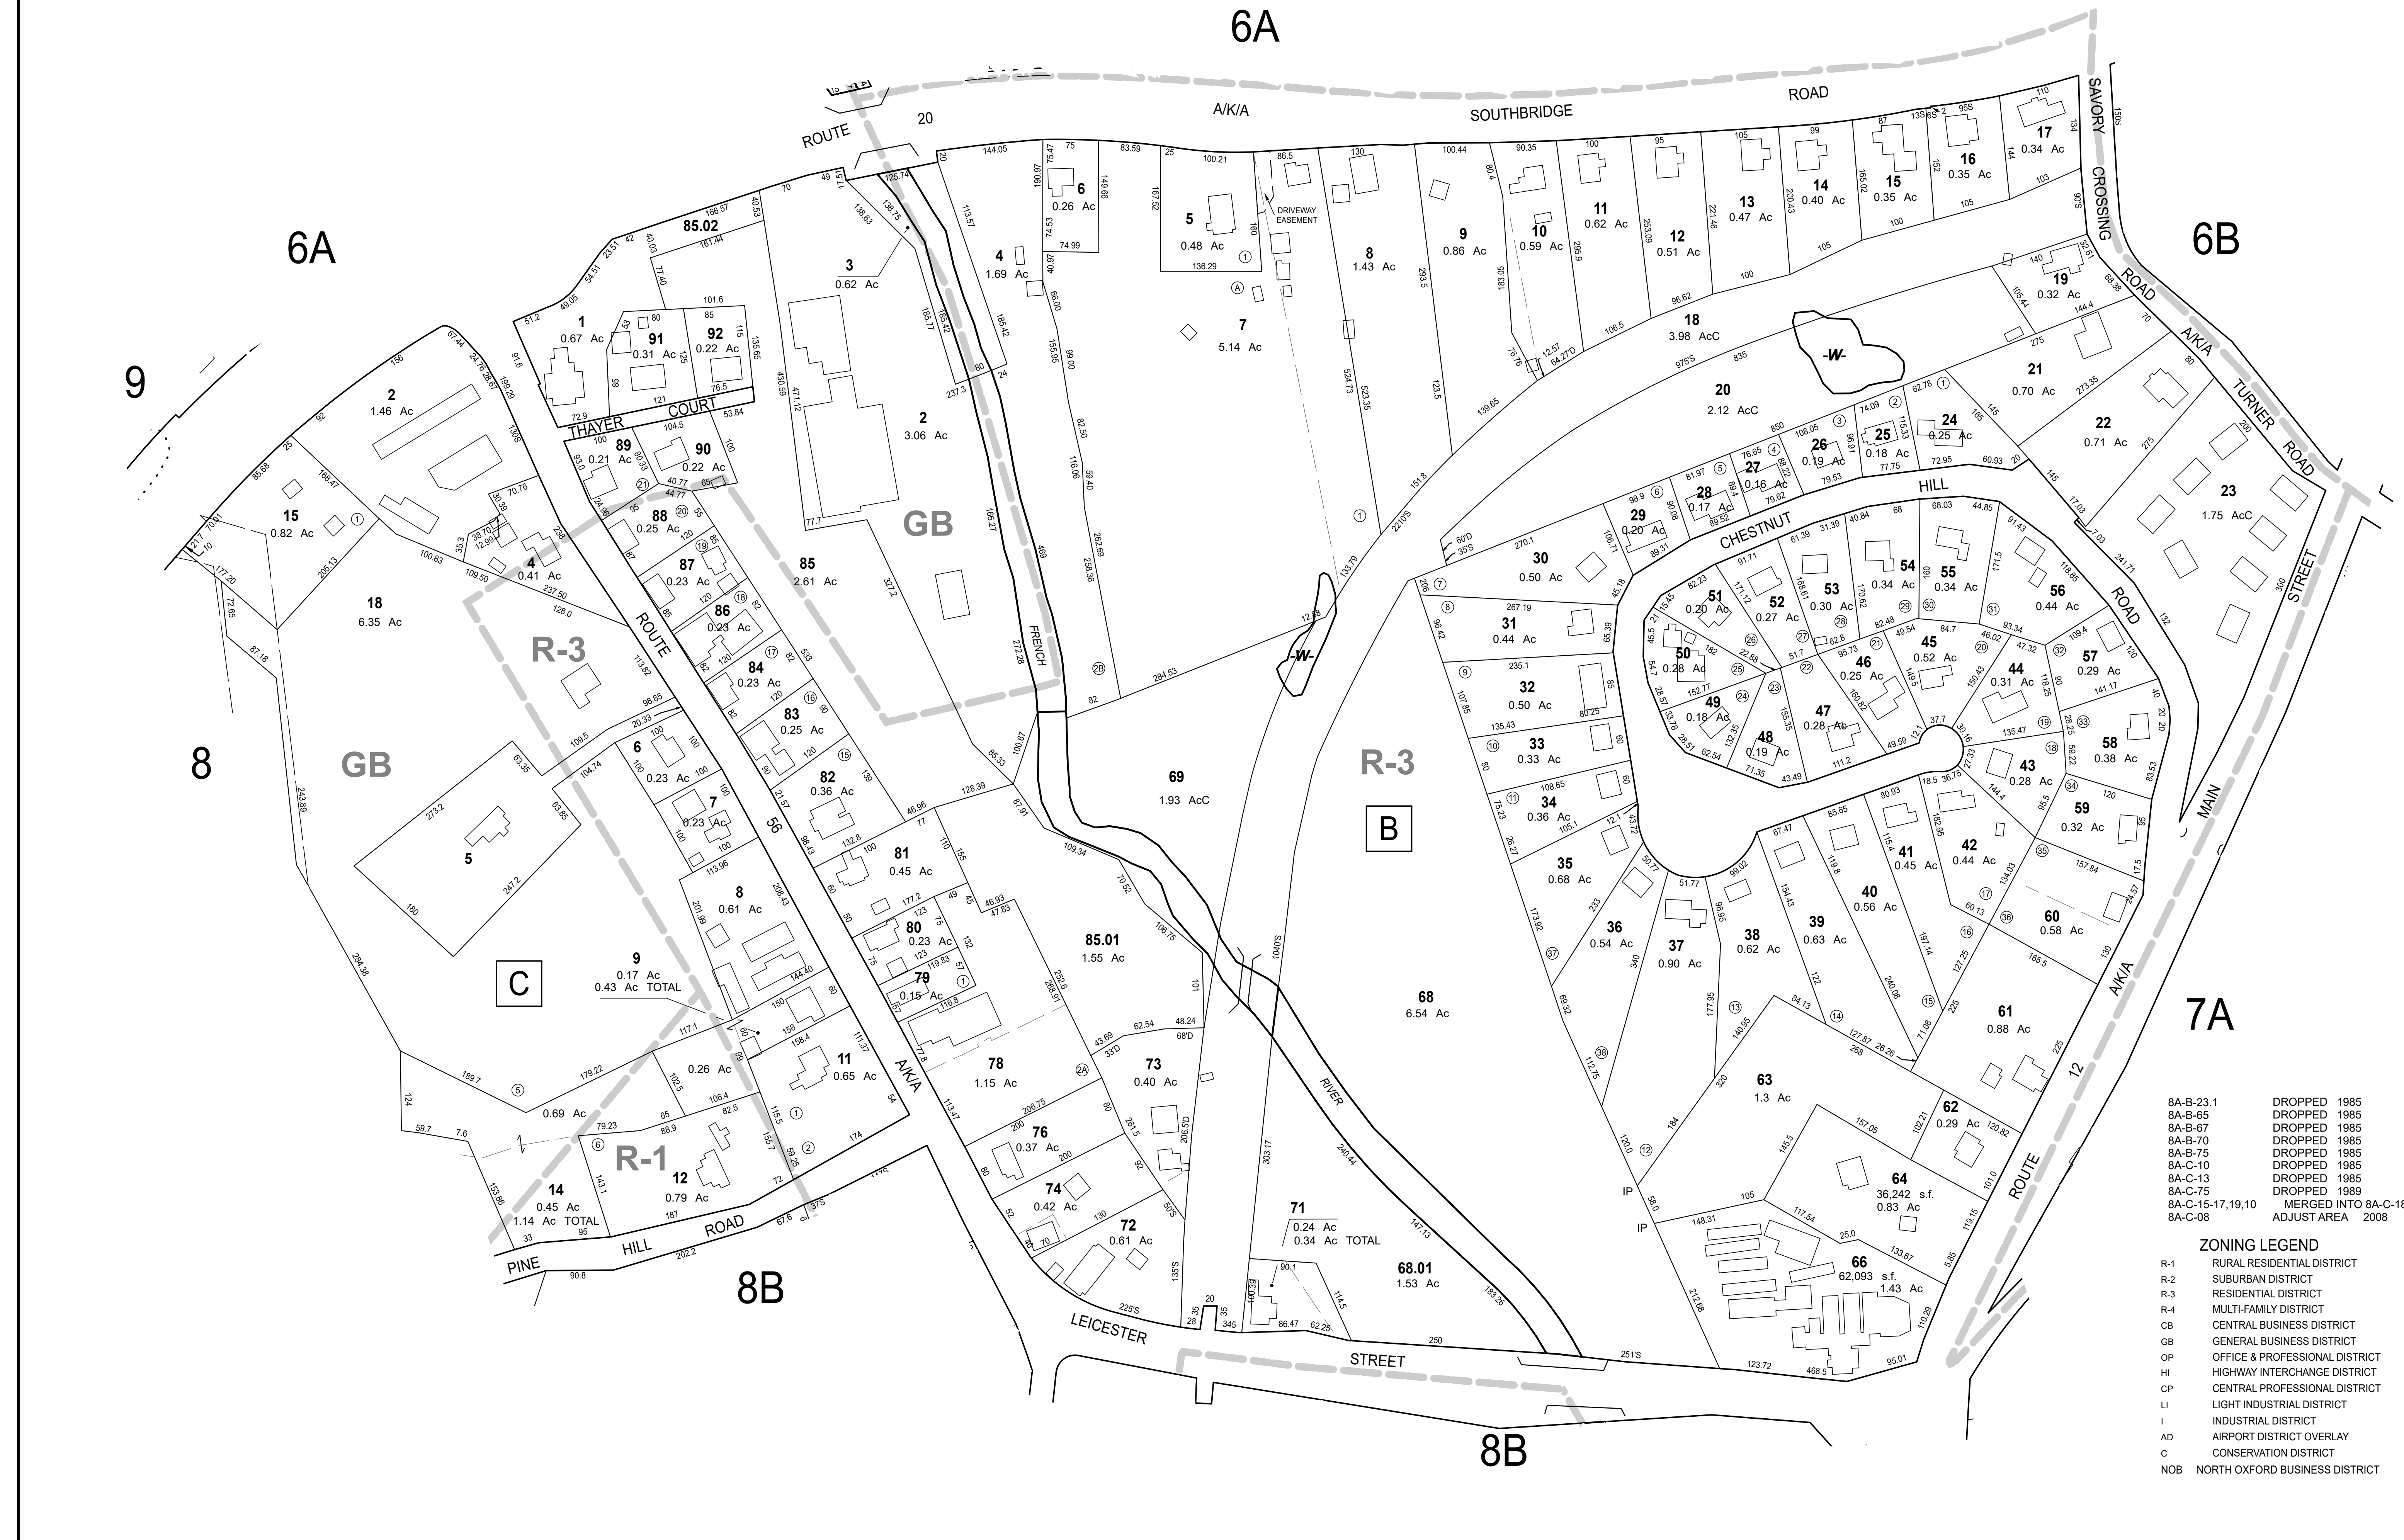

8A-B-23.1	DROPPED	1985
8A-B-65	DROPPED	1985
8A-B-67	DROPPED	1985
8A-B-70	DROPPED	1985
8A-B-75	DROPPED	1985
8A-C-10	DROPPED	1985
8A-C-13	DROPPED	1985
8A-C-75	DROPPED	1989
8A-C-15-17,19,10	MERGED INTO 8A-C-18	2004
8A-C-08	ADJUST AREA	2008

ZONING LEGEND	
R-1	RURAL RESIDENTIAL DISTRICT
R-2	SUBURBAN DISTRICT
R-3	RESIDENTIAL DISTRICT
R-4	MULTI-FAMILY DISTRICT
CB	CENTRAL BUSINESS DISTRICT
GB	GENERAL BUSINESS DISTRICT
OP	OFFICE & PROFESSIONAL DISTRICT
HI	HIGHWAY INTERCHANGE DISTRICT
CP	CENTRAL PROFESSIONAL DISTRICT
LI	LIGHT INDUSTRIAL DISTRICT
I	INDUSTRIAL DISTRICT
AD	AIRPORT DISTRICT OVERLAY
C	CONSERVATION DISTRICT
NOB	NORTH OXFORD BUSINESS DISTRICT