


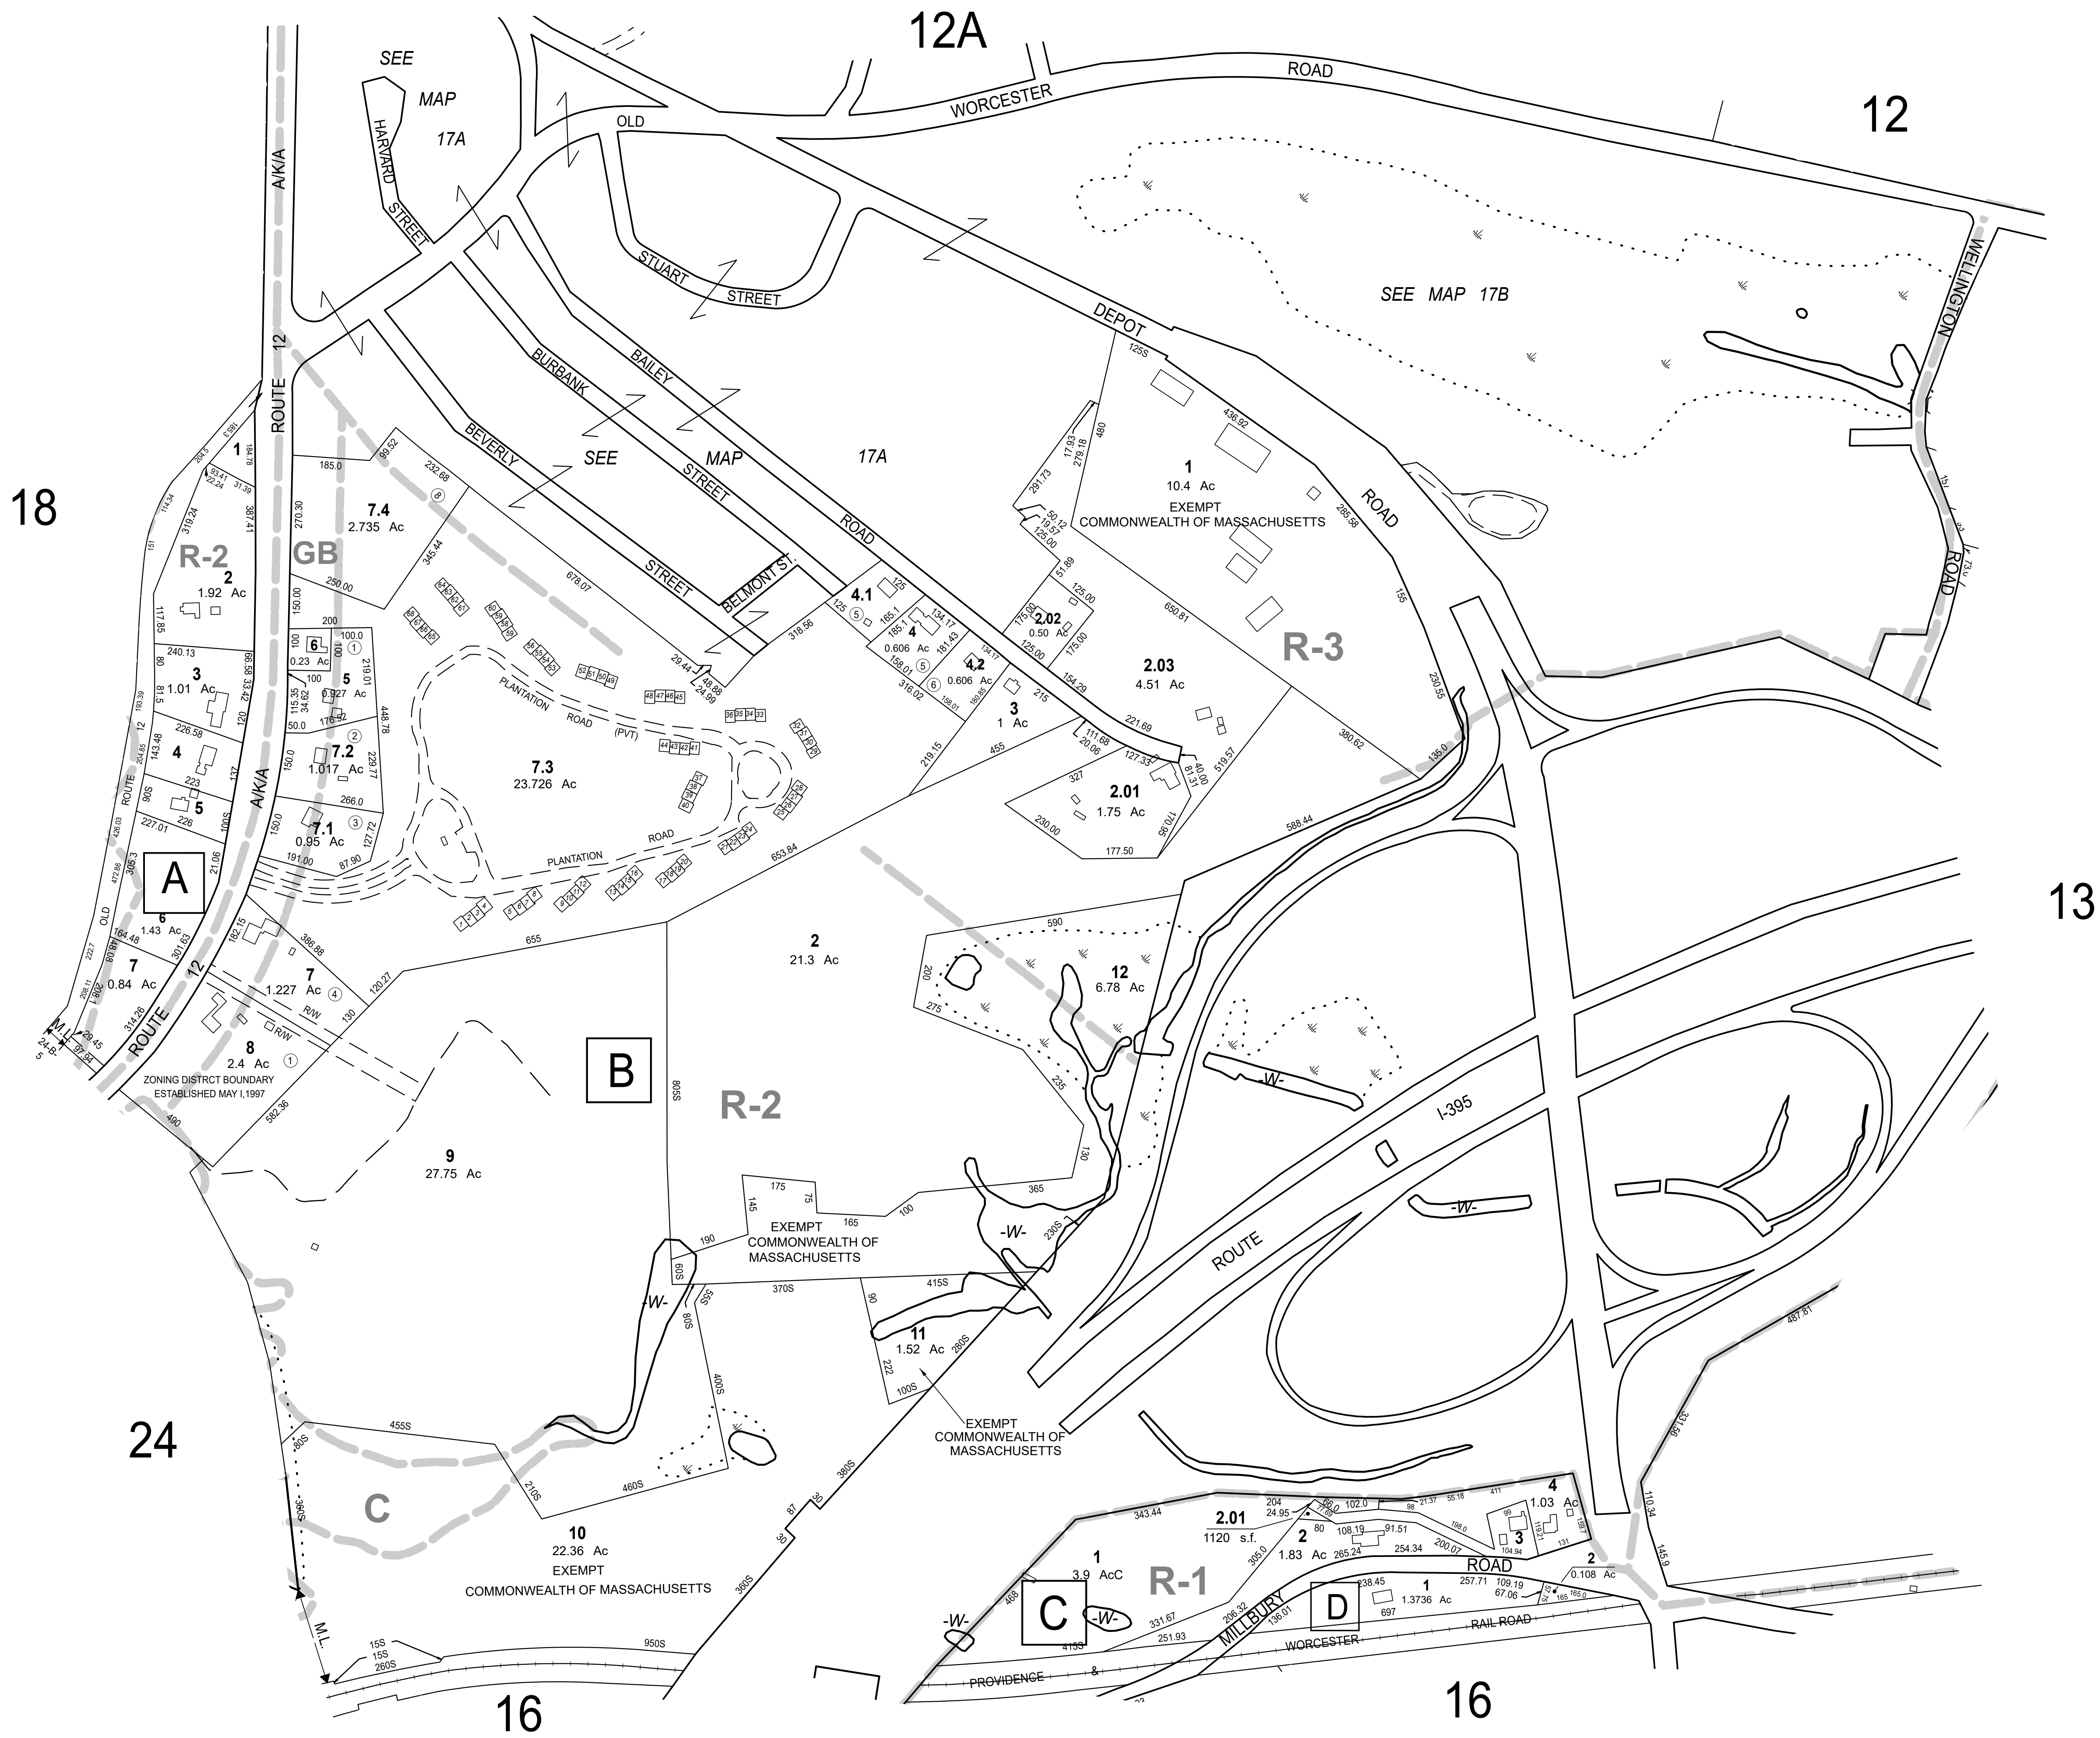

16-B-13 DROPPED 1985
16-B-18 DROPPED 1985

ZONING LEGEND

R-1 RURAL RESIDENTIAL DISTRICT
R-2 SUBURBAN DISTRICT
R-3 RESIDENTIAL DISTRICT
R-4 MULTI-FAMILY DISTRICT
CB CENTRAL BUSINESS DISTRICT
GB GENERAL BUSINESS DISTRICT
OP OFFICE & PROFESSIONAL DISTRICT
HI HIGHWAY INTERCHANGE DISTRICT
CP CENTRAL PROFESSIONAL DISTRICT
LI LIGHT INDUSTRIAL DISTRICT
I INDUSTRIAL DISTRICT
AD AIRPORT DISTRICT OVERLAY
C CONSERVATION DISTRICT

THIS MAP IS FOR ASSESSMENT AND PLANNING PURPOSES ONLY. IT IS NOT TO BE USED FOR DESCRIPTION, CONVEYANCE, OR DETERMINATION OF LEGAL TITLE.


ORIGINAL MAPS WERE PREPARED BY GENERAL MAPPING INC., YOUNGWOOD, PA 15697.

REVISED & REPRINTED BY
CAI Technologies
Precision Mapping. Geospatial Solutions.
11 Pleasant Street, Littleton, NH 03561
800.322.4540 - www.cai-tech.com

LEGEND
AREA SURVEYED Ac/s.f.
AREA CALCULATED AcC
RECORD DIMENSION 100'
SCALED DIMENSION 100'S
MATCH LINE M.L.
WATER -W-
EXEMPT PROPERTY E
SUBDIVISION LOT NO. ②
BLOCK NUMBER A
BUILDING B
RIGHT OF WAY/ACCESS RW
COMMON OWNERSHIP OR
WETLANDS W

SCALE: 1" = 200'
FEET
200 0 200 400 600
REVISED TO: JULY 1, 2025

PROPERTY MAPS
OXFORD
MASSACHUSETTS

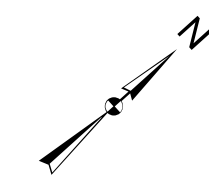

MAP NO.
17