


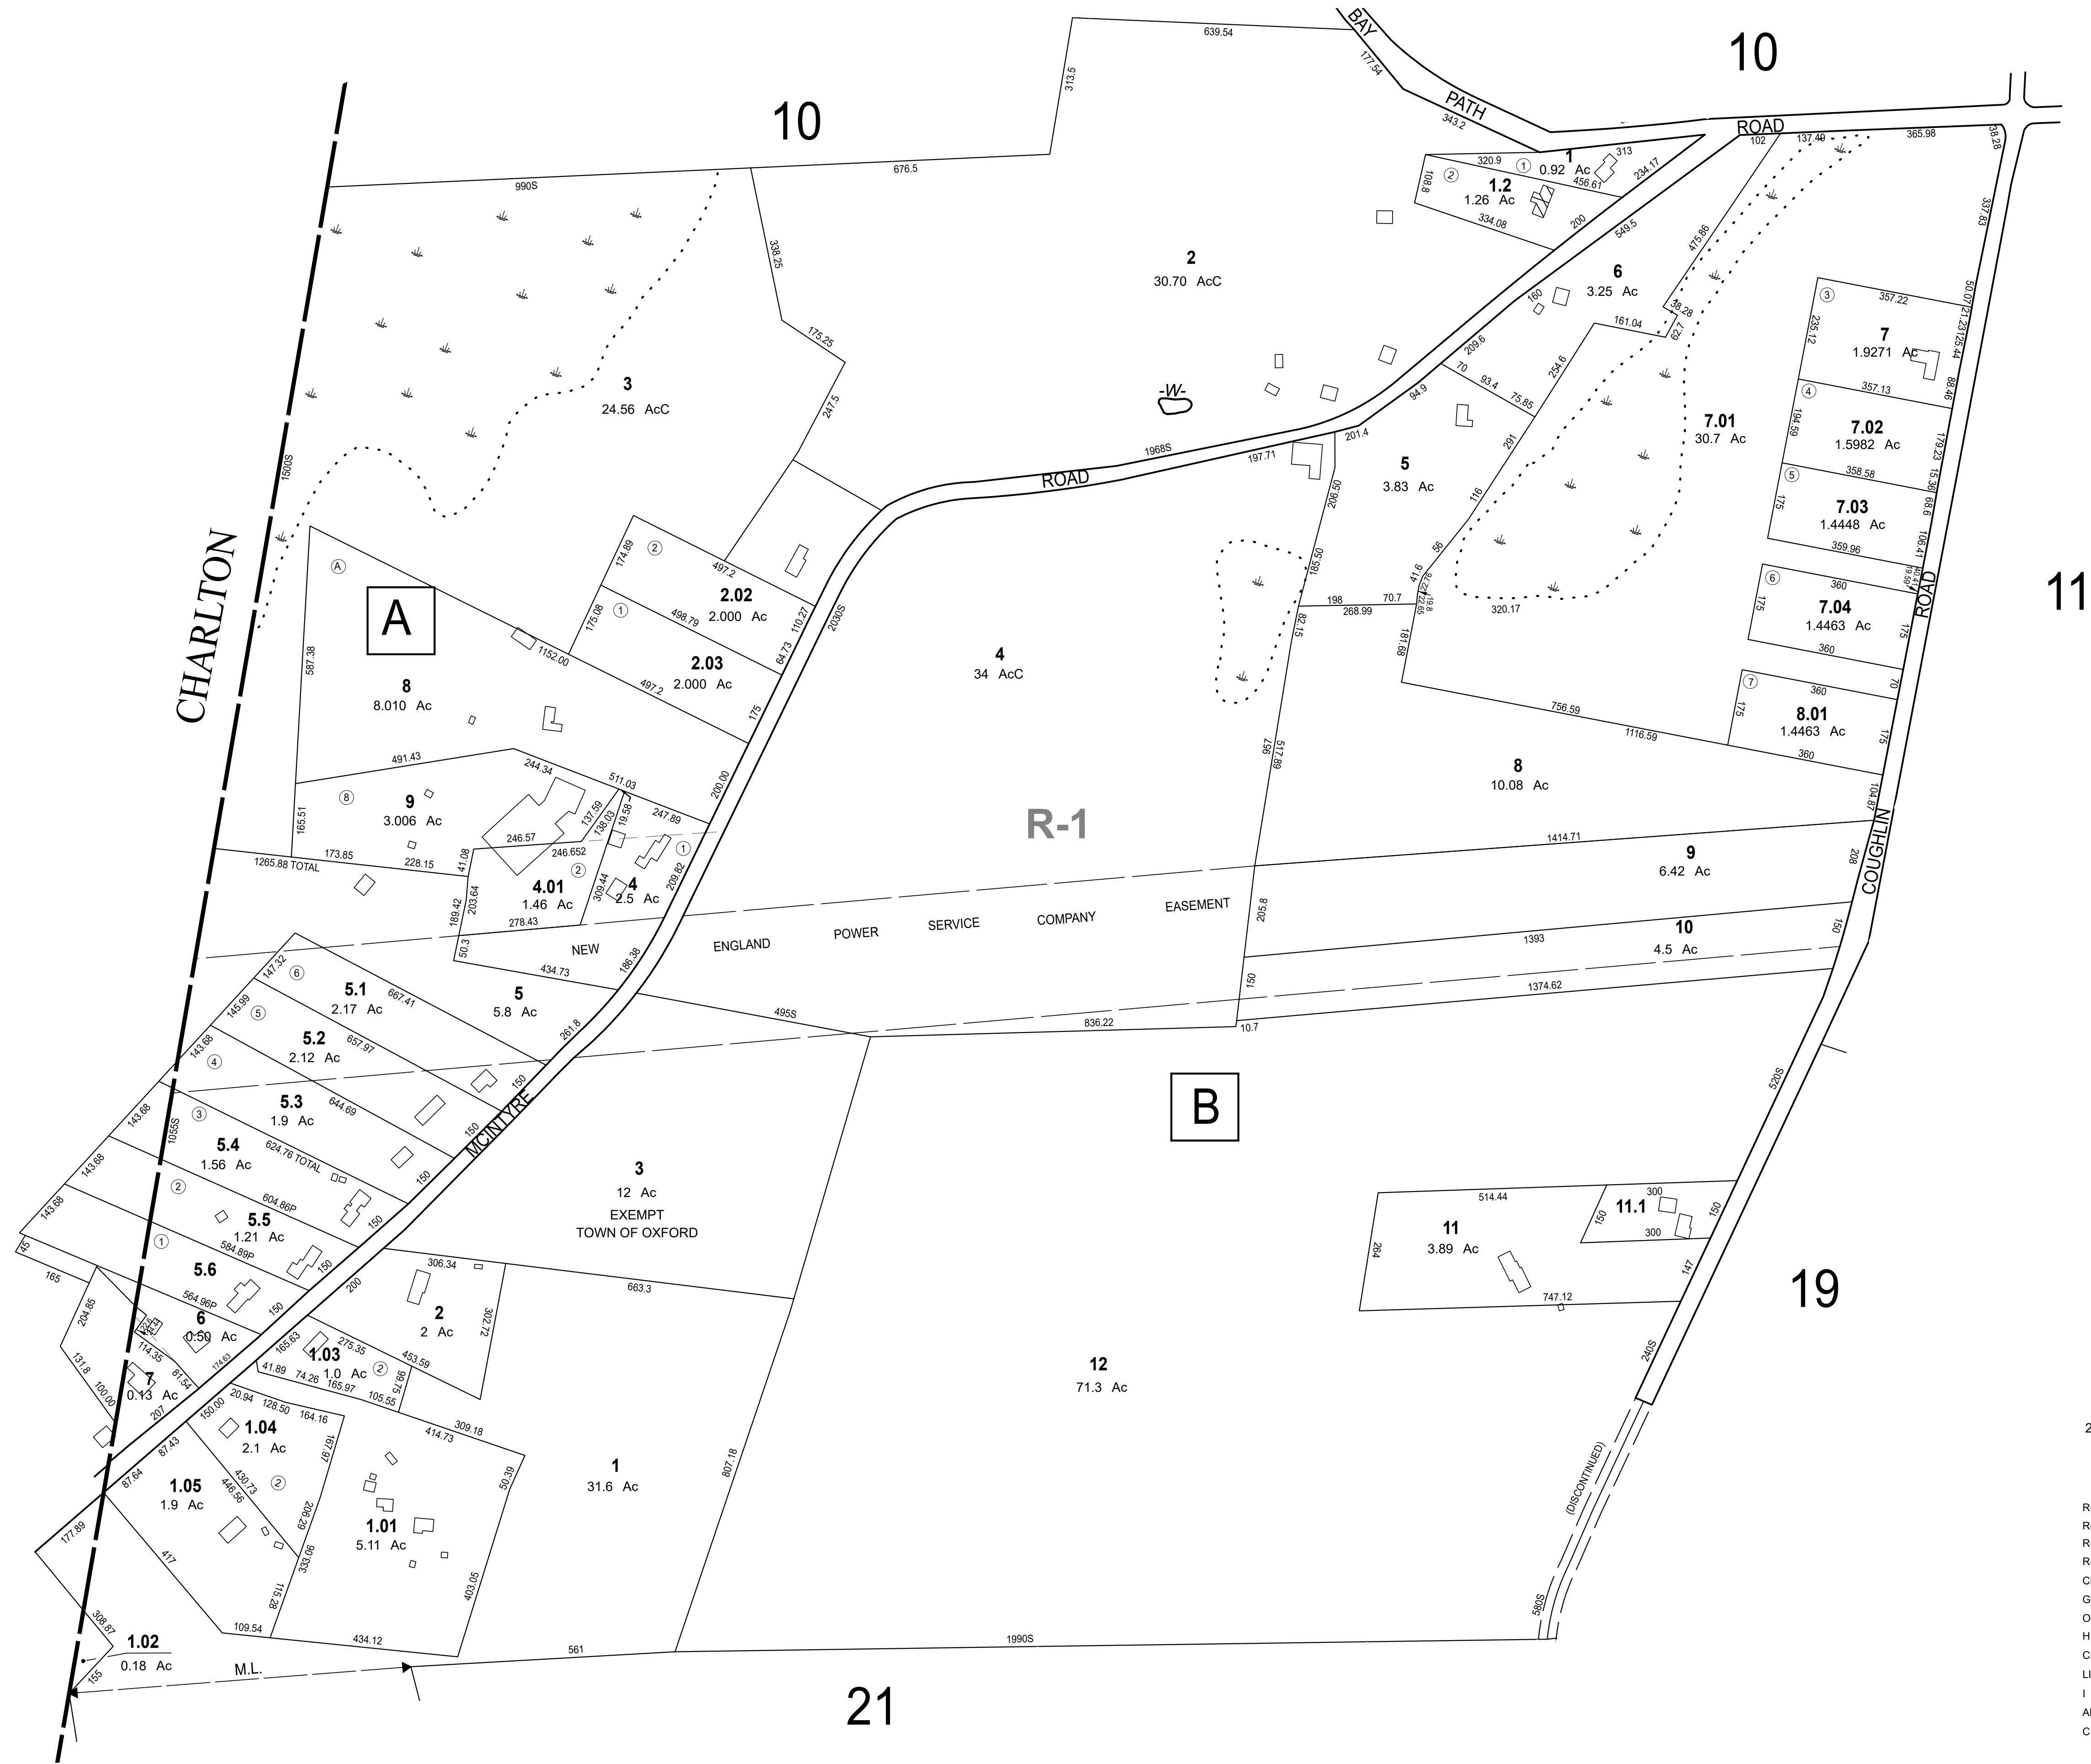

20-A-2.01 DROPPED 1993

ZONING LEGEND

- R-1 RURAL RESIDENTIAL DISTRICT
- R-2 SUBURBAN DISTRICT
- R-3 RESIDENTIAL DISTRICT
- R-4 MULTI-FAMILY DISTRICT
- CB CENTRAL BUSINESS DISTRICT
- GB GENERAL BUSINESS DISTRICT
- OP OFFICE & PROFESSIONAL DISTRICT
- HI HIGHWAY INTERCHANGE DISTRICT
- CP CENTRAL PROFESSIONAL DISTRICT
- LI LIGHT INDUSTRIAL DISTRICT
- I INDUSTRIAL DISTRICT
- AD AIRPORT DISTRICT OVERLAY
- C CONSERVATION DISTRICT

THIS MAP IS FOR ASSESSMENT AND PLANNING PURPOSES ONLY. IT IS NOT TO BE USED FOR DESCRIPTION, CONVEYANCE, OR DETERMINATION OF LEGAL TITLE.

ORIGINAL MAPS WERE PREPARED BY GENERAL MAPPING INC., YOUNGWOOD, PA 15697.

REVISED & REPRINTED BY

CAI Technologies
Precision Mapping, Geospatial Solutions.

11 Pleasant Street, Littleton, NH 03561
800.322.4540 - www.cai-tech.com

AREA SURVEYED	Ac/s.f.
AREA CALCULATED	AcC
RECORD DIMENSION	100'
SCALED DIMENSION	100'S
MATCH LINE	M.L.
WATER	-W-

LEGEND	EXEMPT PROPERTY
	SUBDIVISION LOT NO.
	BLOCK NUMBER
	BUILDING
	RIGHT OF WAY/ACCESS
	COMMON OWNERSHIP
	WETLANDS

SCALE: 1" = 200'


FEET
200 100 0 200 400 600

REVISED TO: JULY 1, 2025

PROPERTY MAPS

OXFORD

MASSACHUSETTS

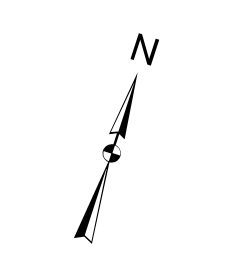

MAP NO.

20