


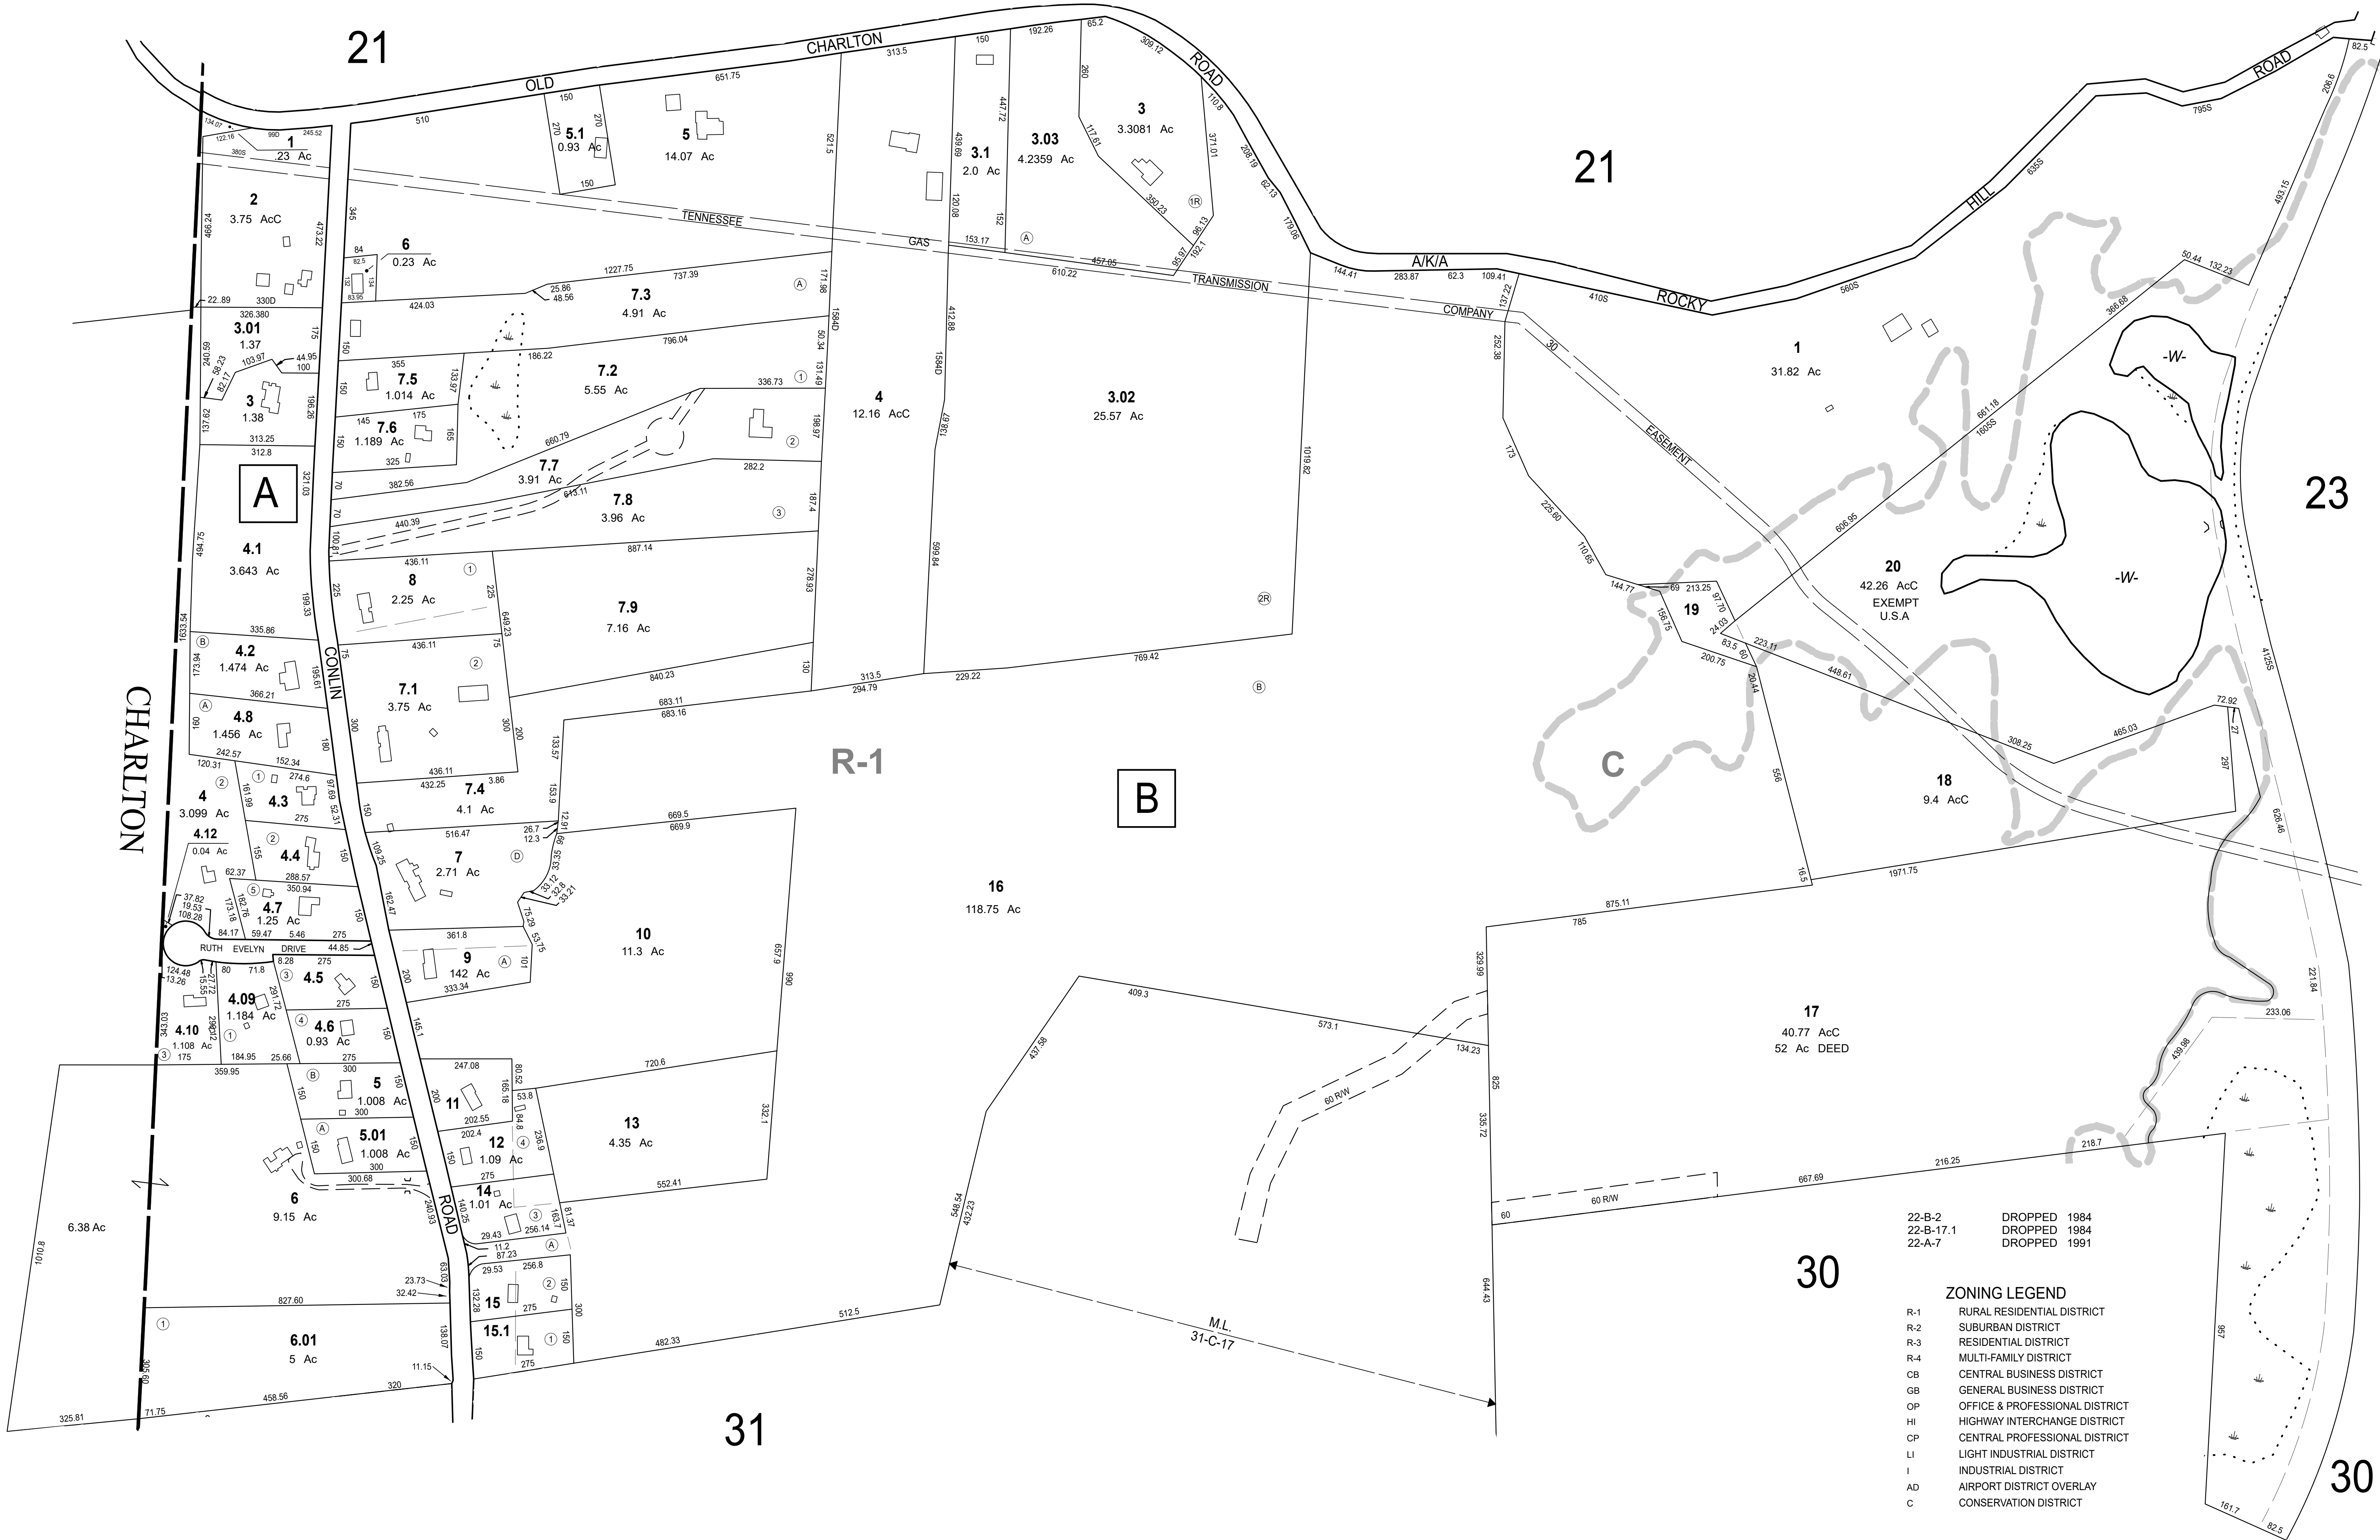

THIS MAP IS FOR ASSESSMENT AND PLANNING PURPOSES ONLY. IT IS NOT TO BE USED FOR DESCRIPTION, CONVEYANCE, OR DETERMINATION OF LEGAL TITLE.

ORIGINAL MAPS WERE PREPARED BY GENERAL MAPPING INC., YOUNGWOOD, PA 15697.

REVISED & REPRINTED BY

CAI Technologies
Precision Mapping. Geospatial Solutions.

11 Pleasant Street, Littleton, NH 03561
800.322.4540 - www.cai-tech.com

LEGEND

AREA SURVEYED Ac/s.f.
AREA CALCULATED AcC
RECORD DIMENSION 100'
SCALED DIMENSION 100'S
MATCH LINE M.L.
WATER -W-

EXEMPT PROPERTY E
SUBDIVISION LOT NO. ②
BLOCK NUMBER A
BUILDING [Symbol]
RIGHT OF WAY/ACCESS [Symbol]
COMMON OWNERSHIP [Symbol]
WETLANDS [Symbol]

SCALE: 1" = 200'


FEET
200 100 0 200 400 600

REVISED TO: JULY 1, 2025

PROPERTY MAPS

OXFORD

MASSACHUSETTS

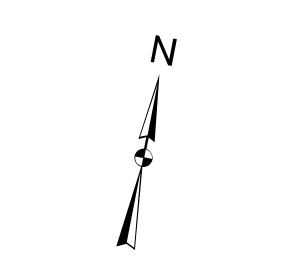

MAP NO.

22