


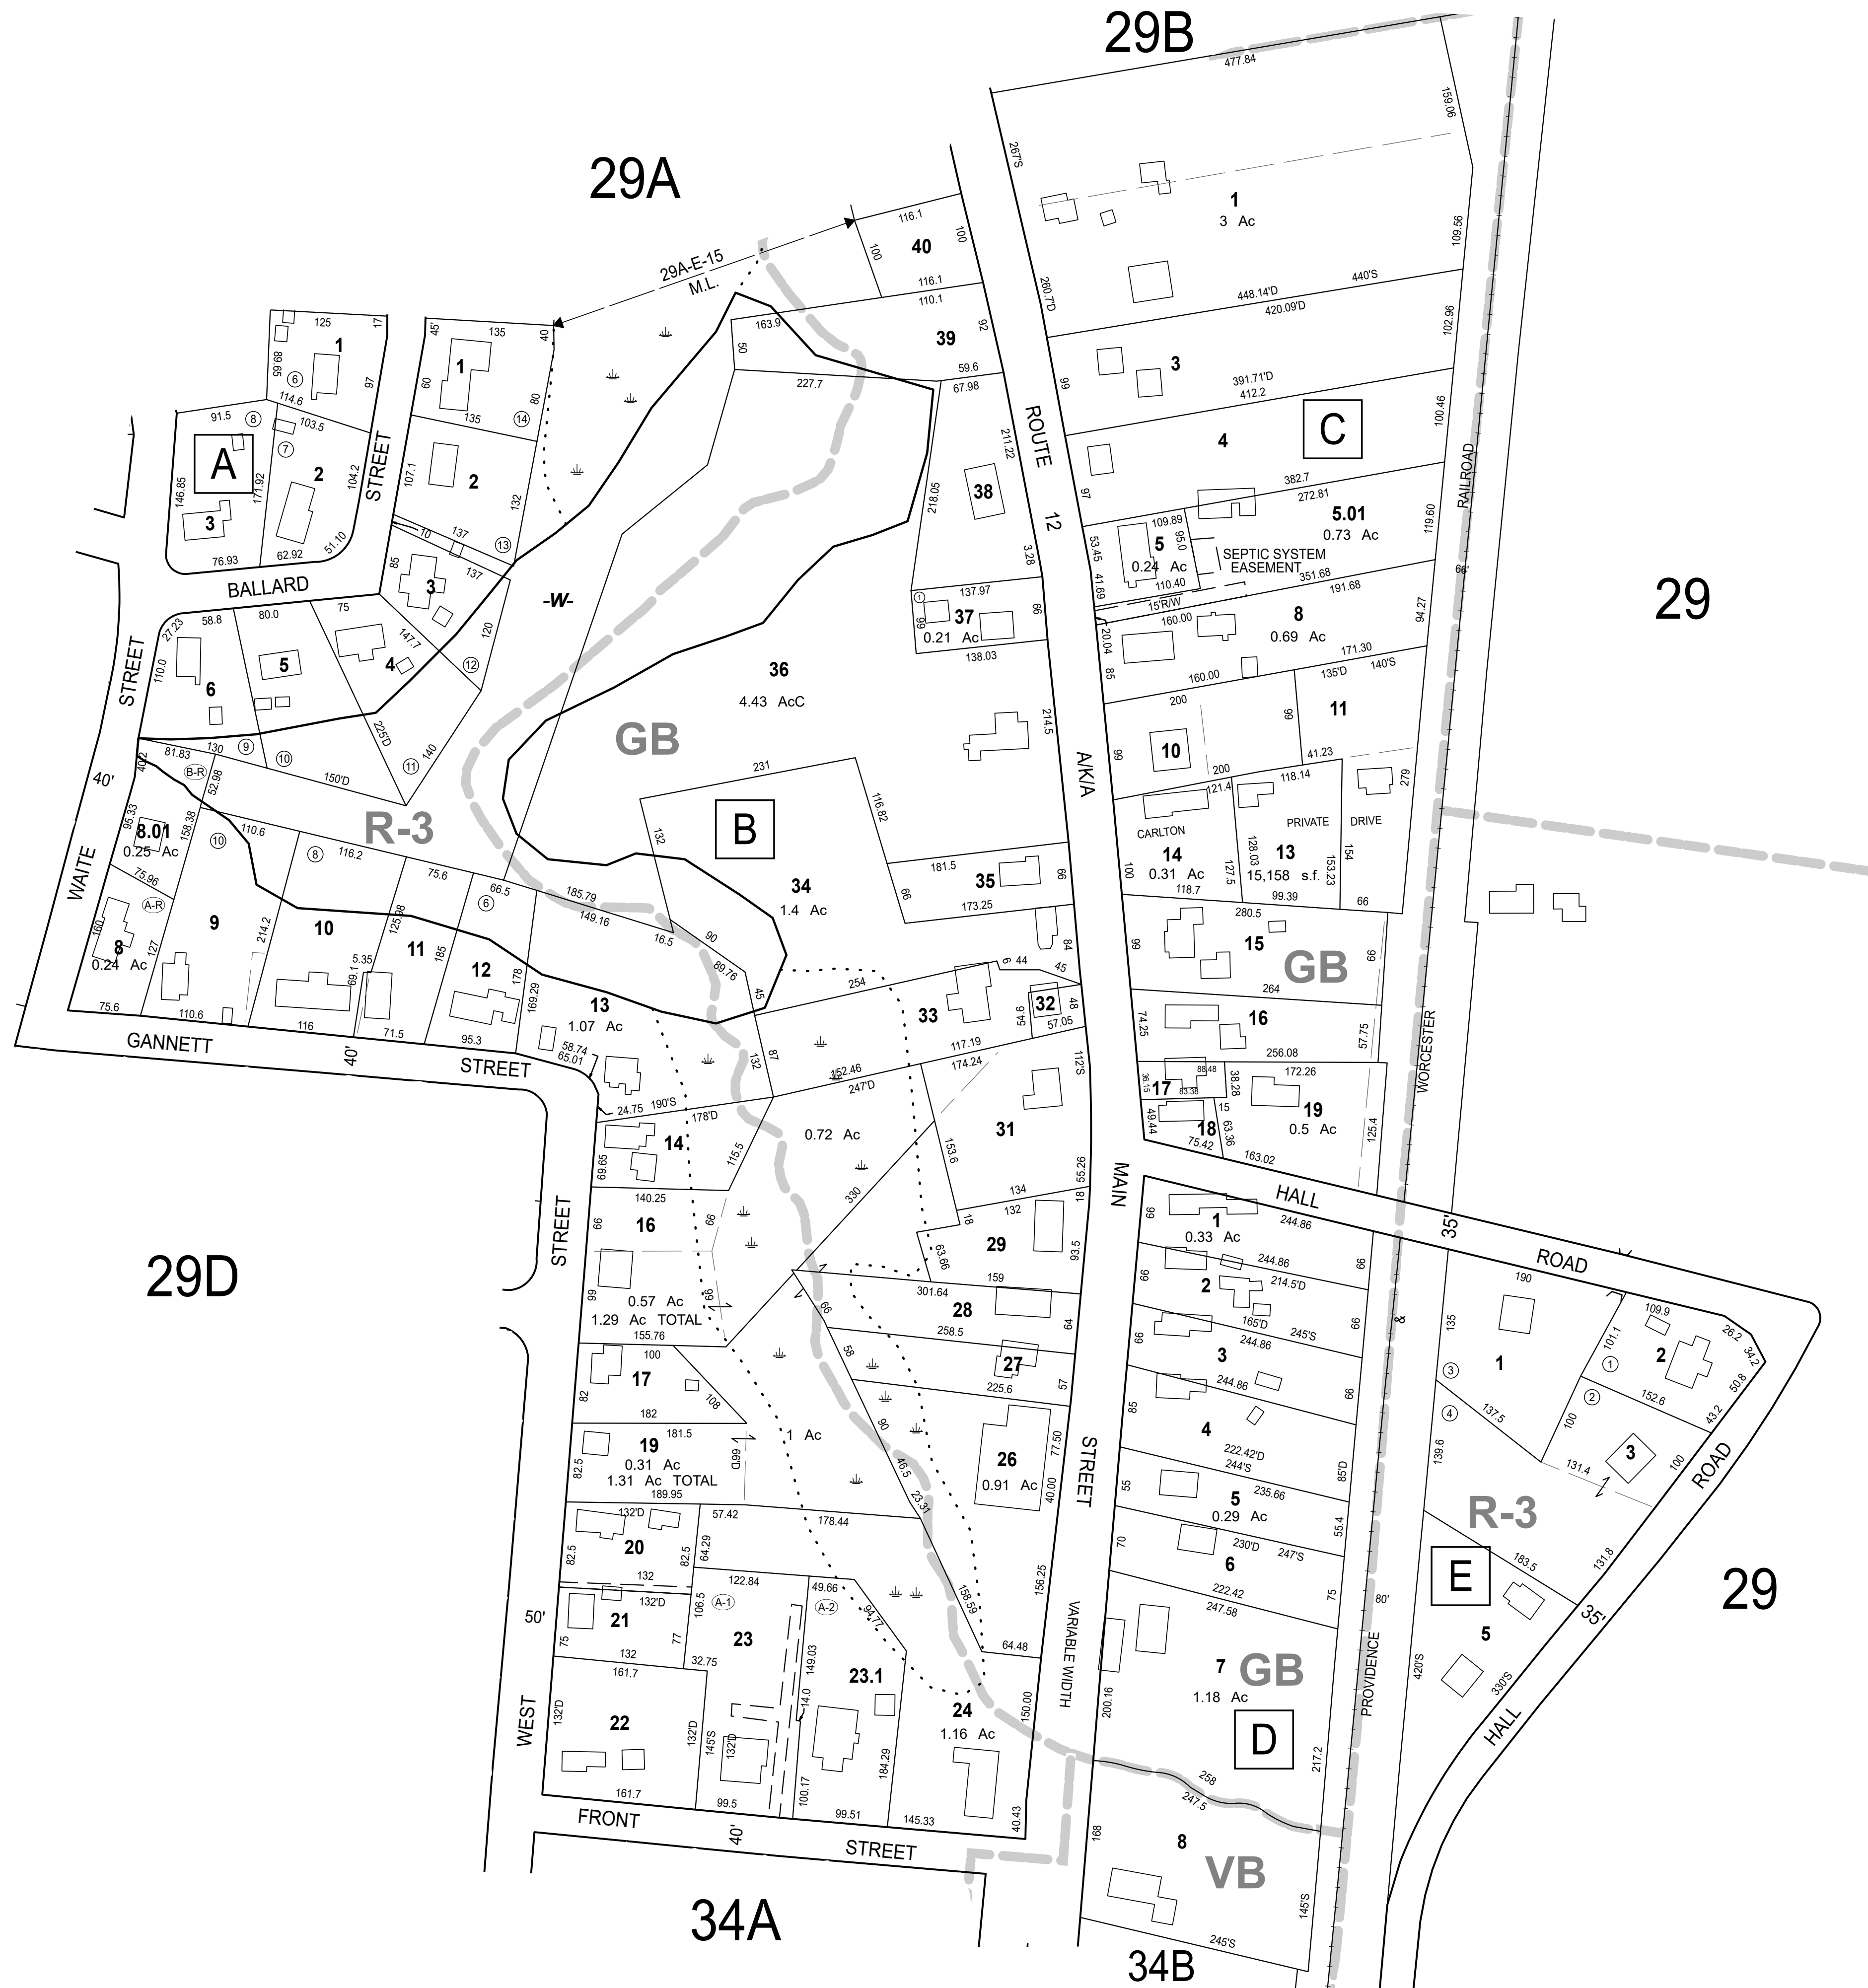

29C-B-7 DROPPED 1985
29C-B-15 DROPPED 1985
29C-B-18 DROPPED 1985
29C-B-25 DROPPED 1985
29C-C-12 MERGED W/C-13 2001
29C-C-2 DROPPED 2009

ZONING LEGEND	
R-1	RURAL RESIDENTIAL DISTRICT
R-2	SUBURBAN DISTRICT
R-3	RESIDENTIAL DISTRICT
R-4	MULTI-FAMILY DISTRICT
CB	CENTRAL BUSINESS DISTRICT
GB	GENERAL BUSINESS DISTRICT
OP	OFFICE & PROFESSIONAL DISTRICT
HI	HIGHWAY INTERCHANGE DISTRICT
CP	CENTRAL PROFESSIONAL DISTRICT
LI	LIGHT INDUSTRIAL DISTRICT
I	INDUSTRIAL DISTRICT
AD	AIRPORT DISTRICT OVERLAY
C	CONSERVATION DISTRICT