


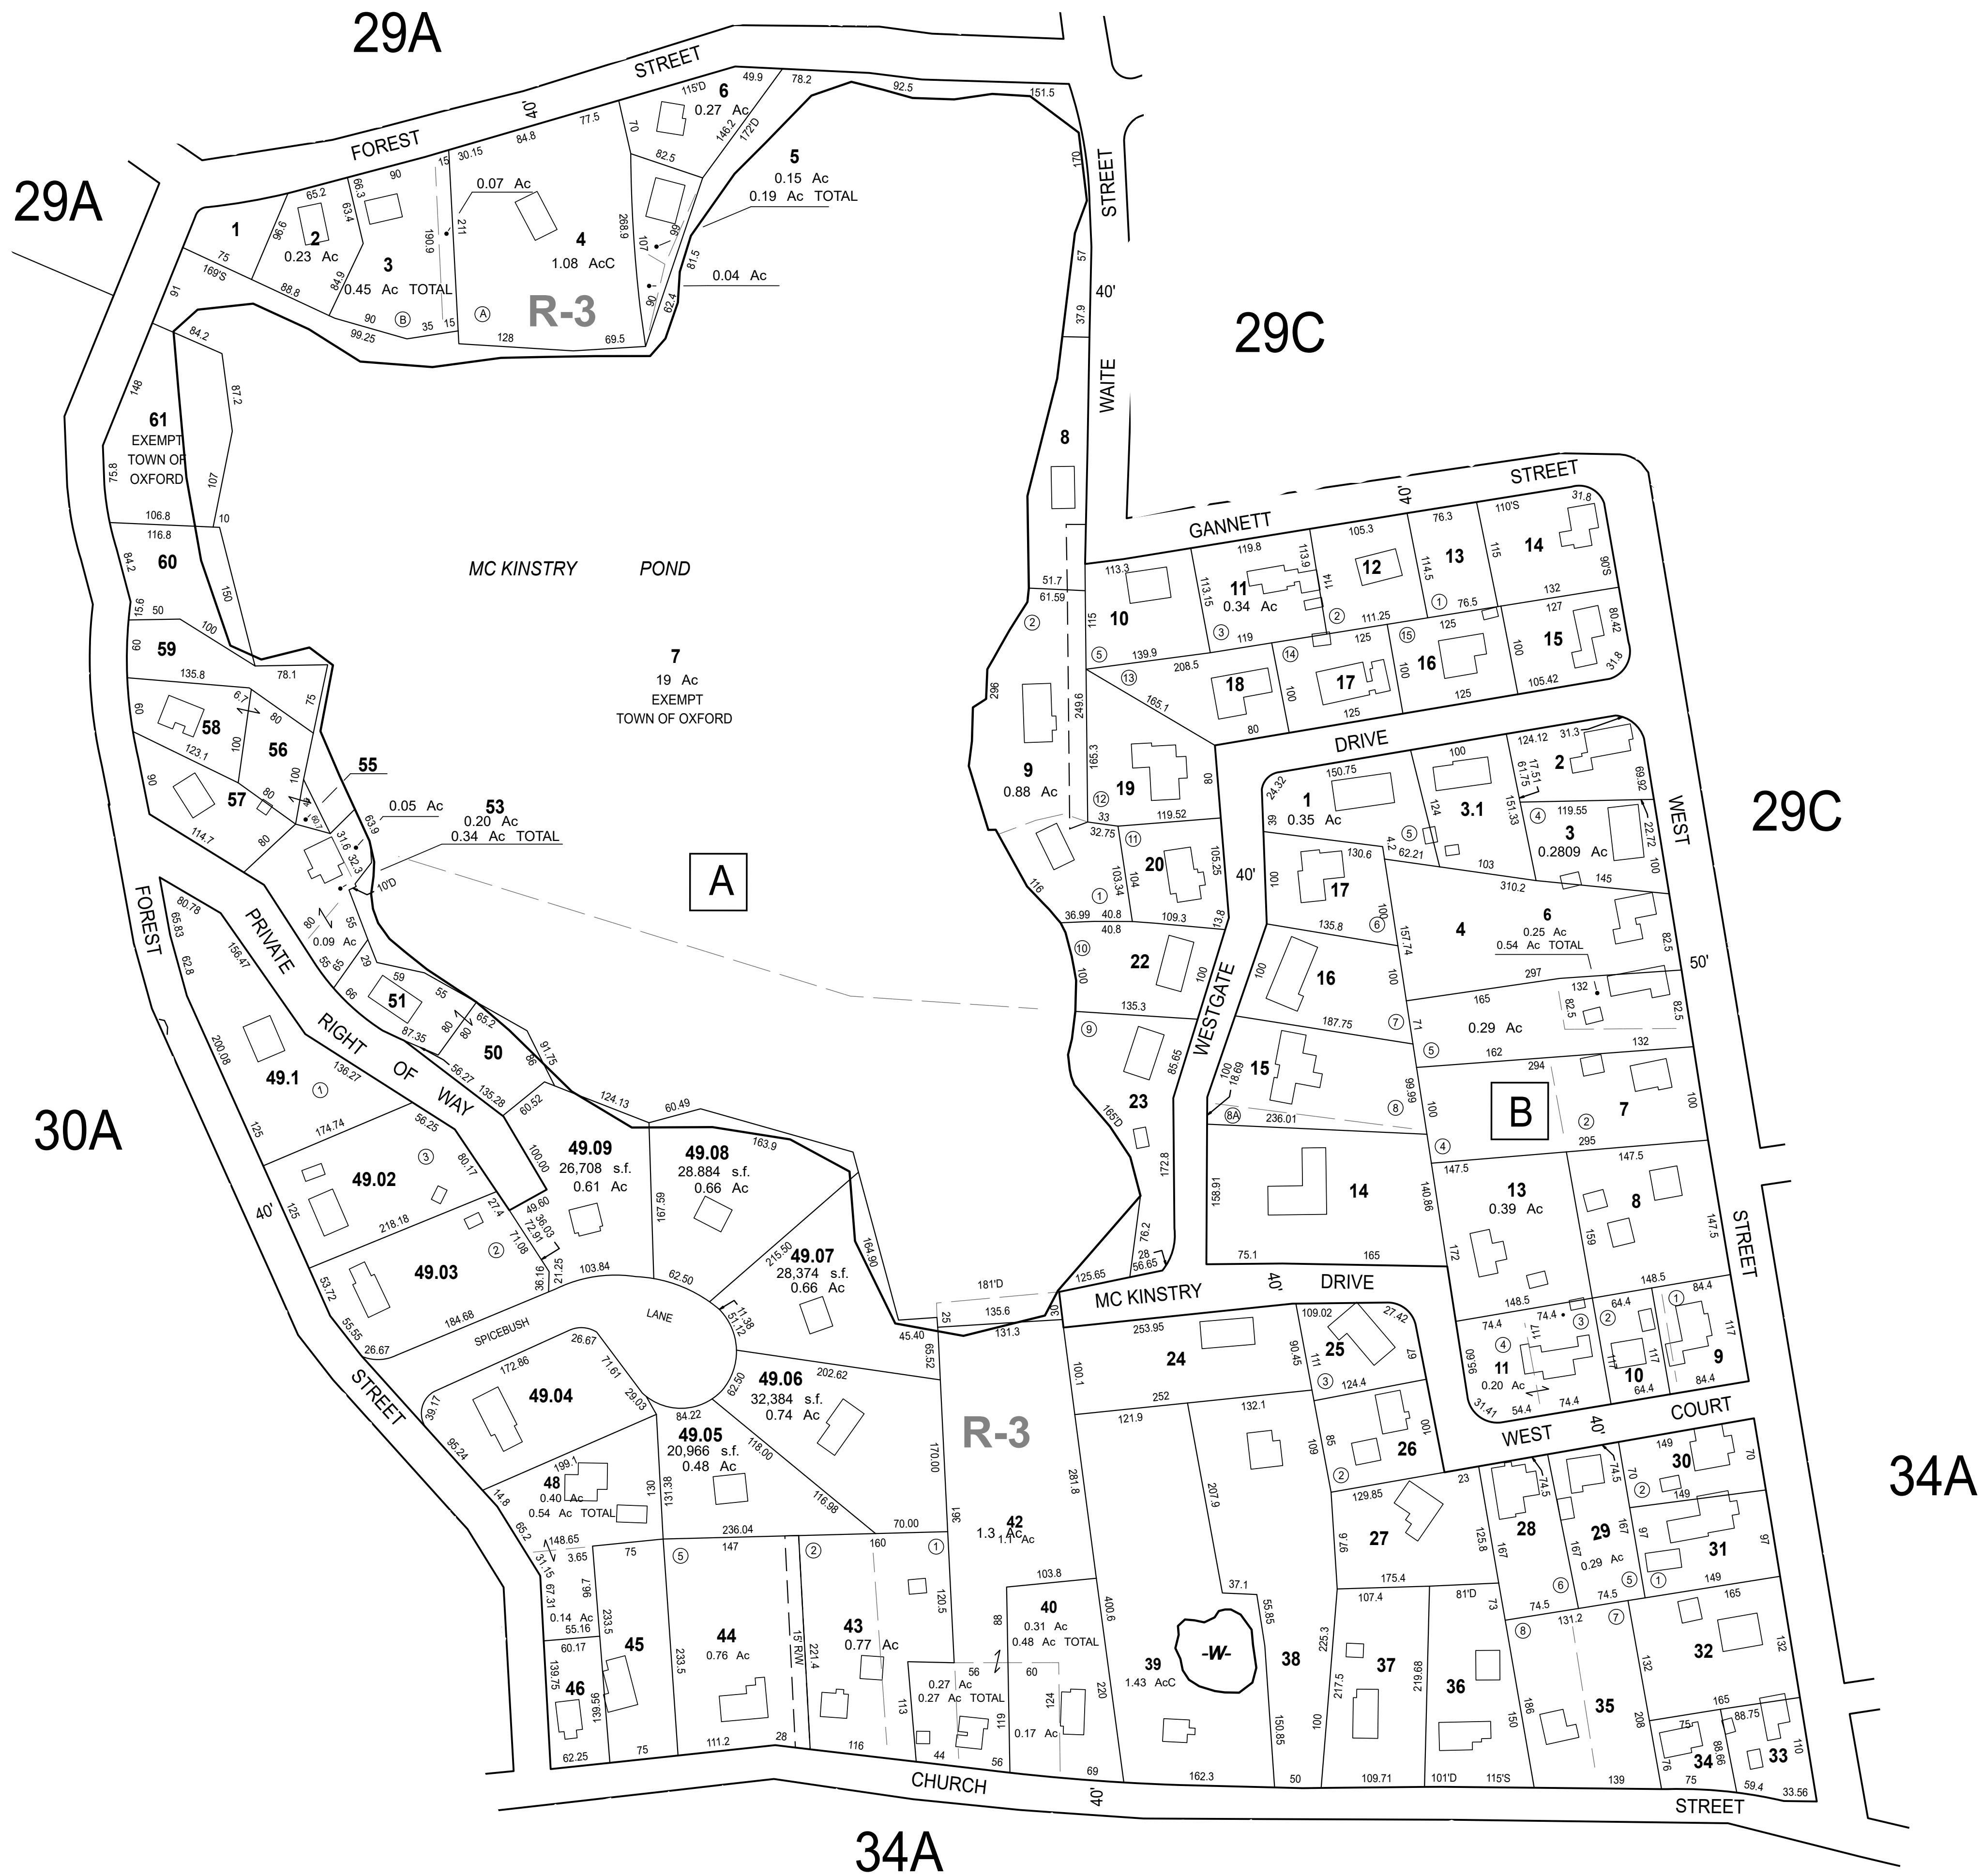

29D-B-5	DROPPED	1985
29D-B-12	DROPPED	1985
29D-A-57.1	DROPPED	1980
29D-A-52	DROPPED	1985
29D-A-54	DROPPED	1985
29D-A-41	DROPPED	1985
29D-A-47	DROPPED	1985

ZONING LEGEND

R-1	RURAL RESIDENTIAL DISTRICT
R-2	SUBURBAN DISTRICT
R-3	RESIDENTIAL DISTRICT
R-4	MULTI-FAMILY DISTRICT
CB	CENTRAL BUSINESS DISTRICT
GB	GENERAL BUSINESS DISTRICT
OP	OFFICE & PROFESSIONAL DISTRICT
HI	HIGHWAY INTERCHANGE DISTRICT
CP	CENTRAL PROFESSIONAL DISTRICT
LI	LIGHT INDUSTRIAL DISTRICT
I	INDUSTRIAL DISTRICT
AD	AIRPORT DISTRICT OVERLAY
C	CONSERVATION DISTRICT

THIS MAP IS FOR ASSESSMENT AND PLANNING PURPOSES ONLY. IT IS NOT TO BE USED FOR DESCRIPTION, CONVEYANCE, OR DETERMINATION OF LEGAL TITLE.

ORIGINAL MAPS WERE PREPARED BY GENERAL MAPPING INC., YOUNGWOOD, PA 15697.

REVISED & REPRINTED BY

CAI Technologies
Precision Mapping, Geospatial Solutions.

11 Pleasant Street, Littleton, NH 03561
800.322.4540 - www.cai-tech.com

AREA SURVEYED	Ac/s.f.
AREA CALCULATED	AcC
RECORD DIMENSION	100'
SCALED DIMENSION	100'S
MATCH LINE	← M.L. →
WATER	← W. →
LEGEND	
EXEMPT PROPERTY	ⓔ
SUBDIVISION LOT NO.	Ⓜ
BLOCK NUMBER	Ⓜ
BUILDING	Ⓜ
RIGHT OF WAY/ACCESS	Ⓜ
COMMON OWNERSHIP	Ⓜ
WETLANDS	Ⓜ

SCALE: 1" = 100'

FEET
100 50 0 100 200 300

REVISED TO: JULY 1, 2025

PROPERTY MAPS
OXFORD
MASSACHUSETTS



MAP NO.
29D