


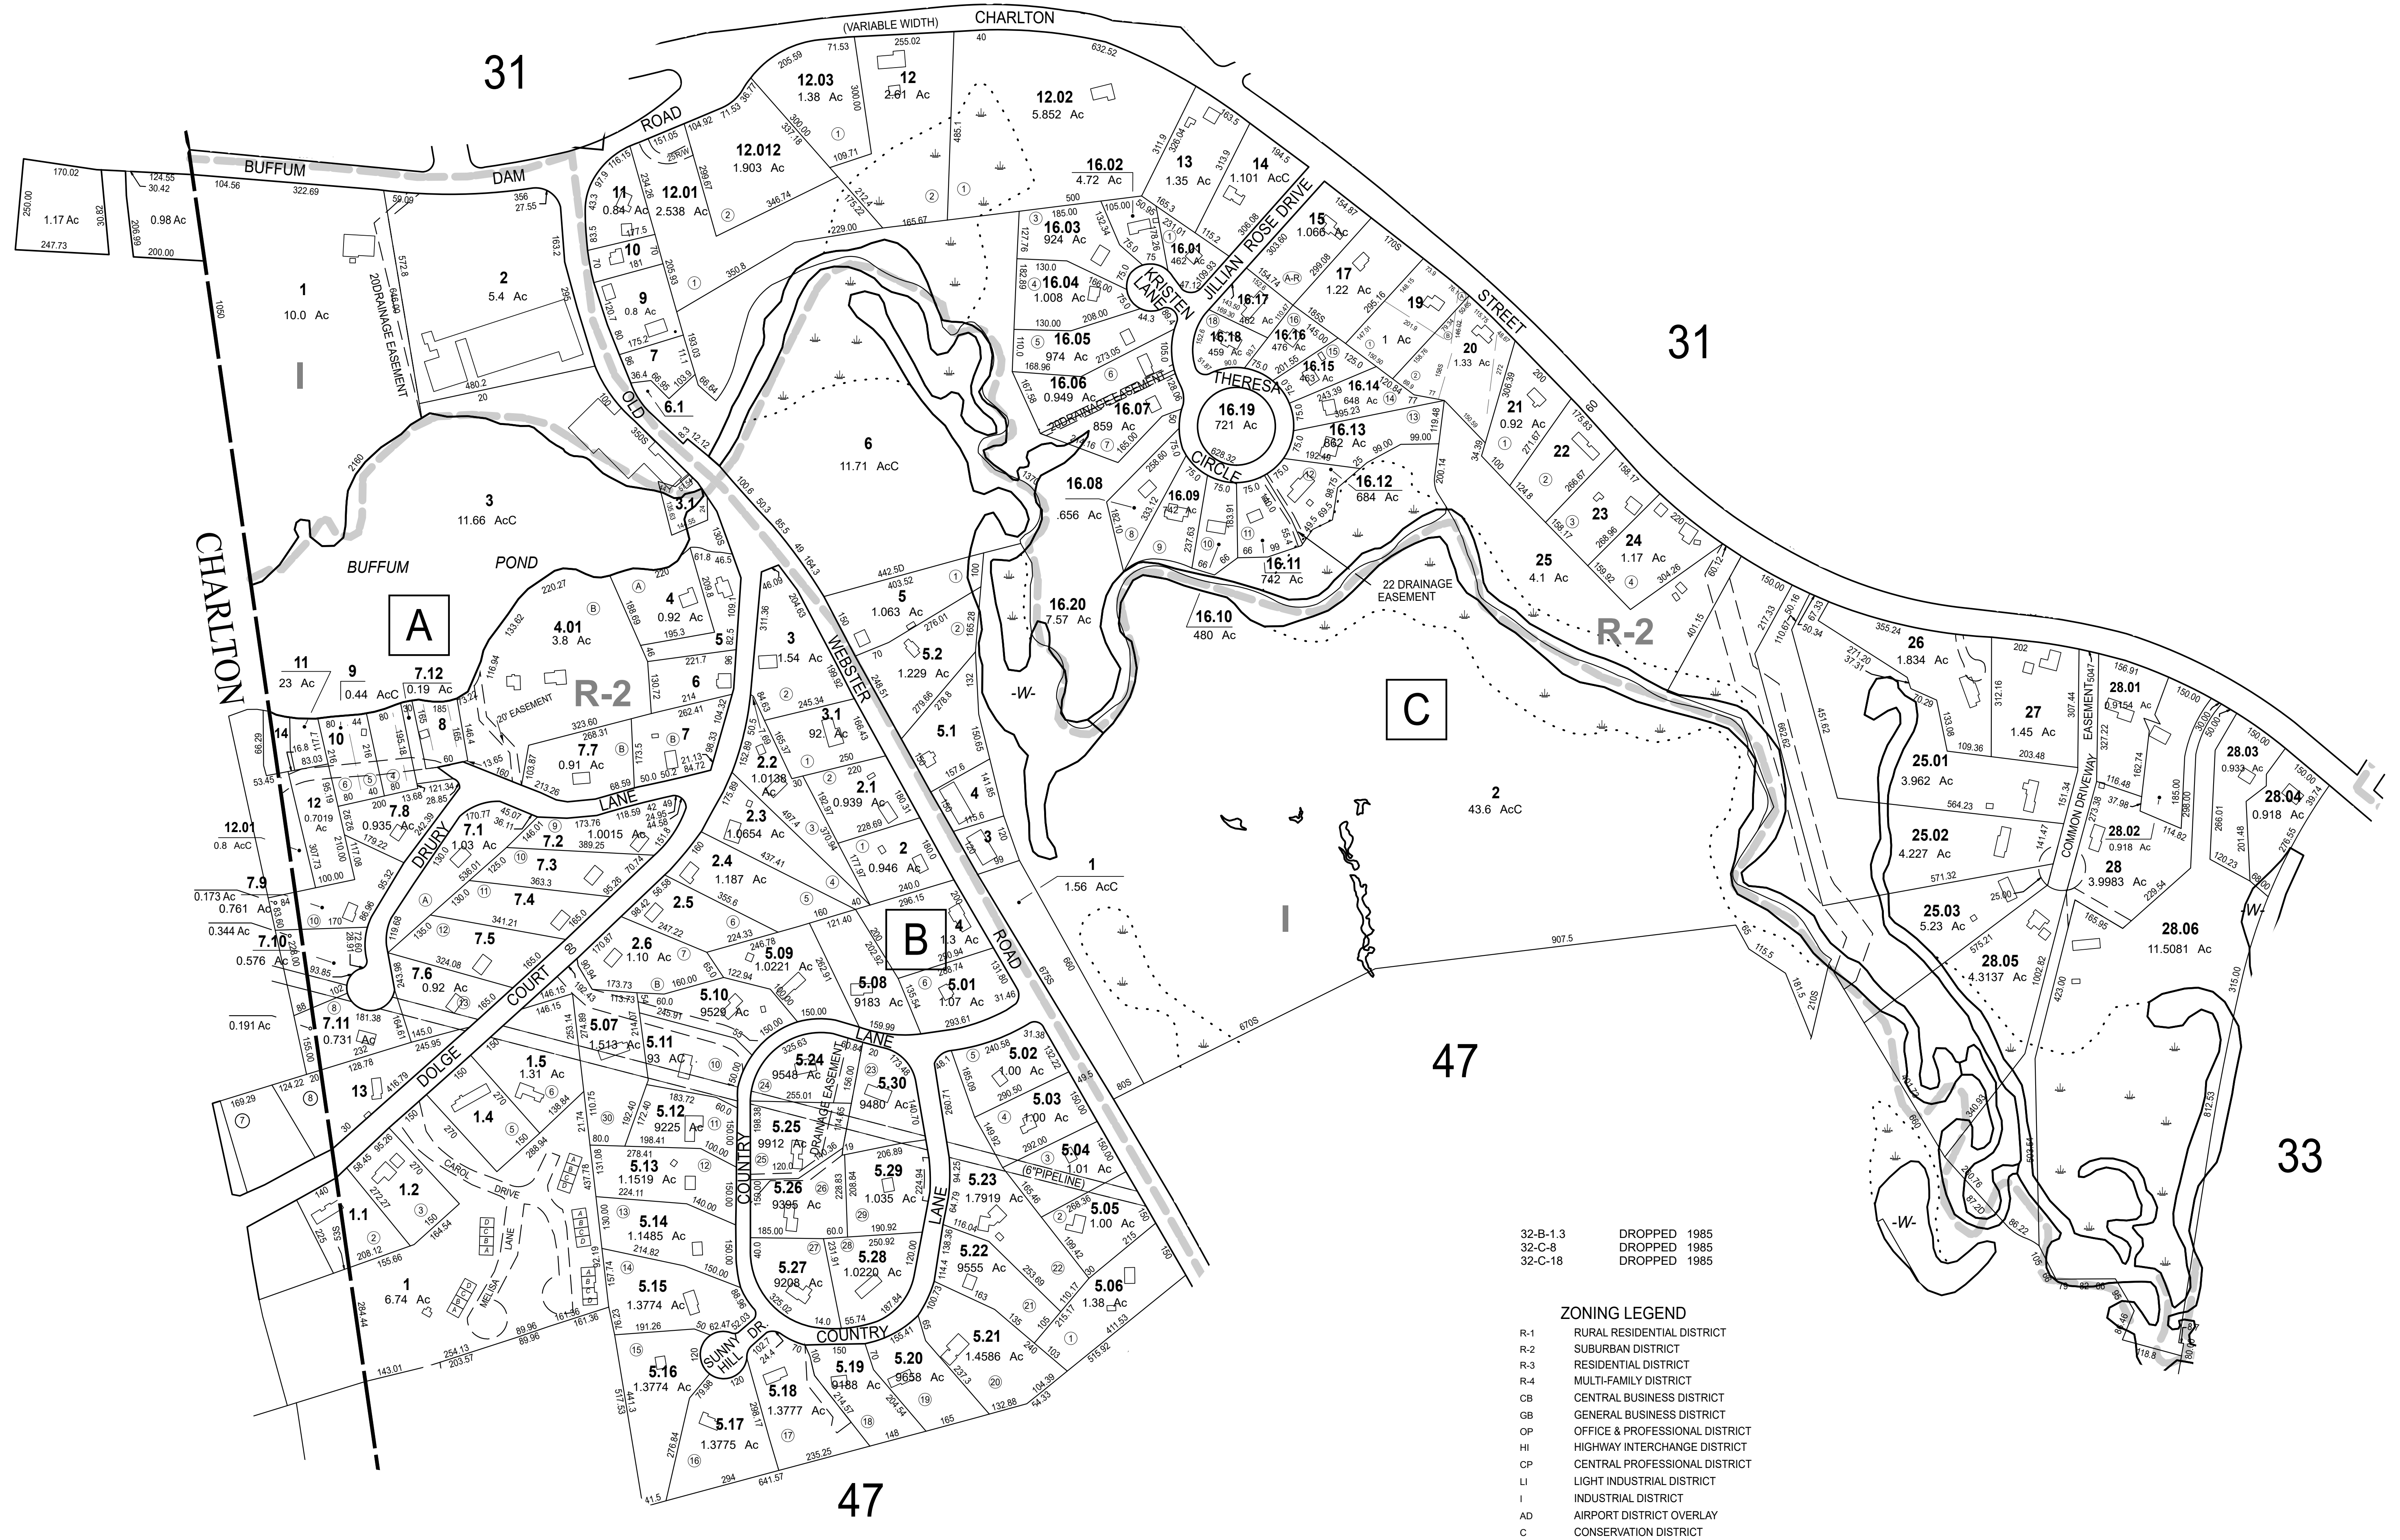

32-B-1.3 DROPPED 1985
32-C-8 DROPPED 1985
32-C-18 DROPPED 1985

- ZONING LEGEND**
- R-1 RURAL RESIDENTIAL DISTRICT
 - R-2 SUBURBAN DISTRICT
 - R-3 RESIDENTIAL DISTRICT
 - R-4 MULTI-FAMILY DISTRICT
 - CB CENTRAL BUSINESS DISTRICT
 - GB GENERAL BUSINESS DISTRICT
 - OP OFFICE & PROFESSIONAL DISTRICT
 - HI HIGHWAY INTERCHANGE DISTRICT
 - CP CENTRAL PROFESSIONAL DISTRICT
 - LI LIGHT INDUSTRIAL DISTRICT
 - I INDUSTRIAL DISTRICT
 - AD AIRPORT DISTRICT OVERLAY
 - C CONSERVATION DISTRICT