


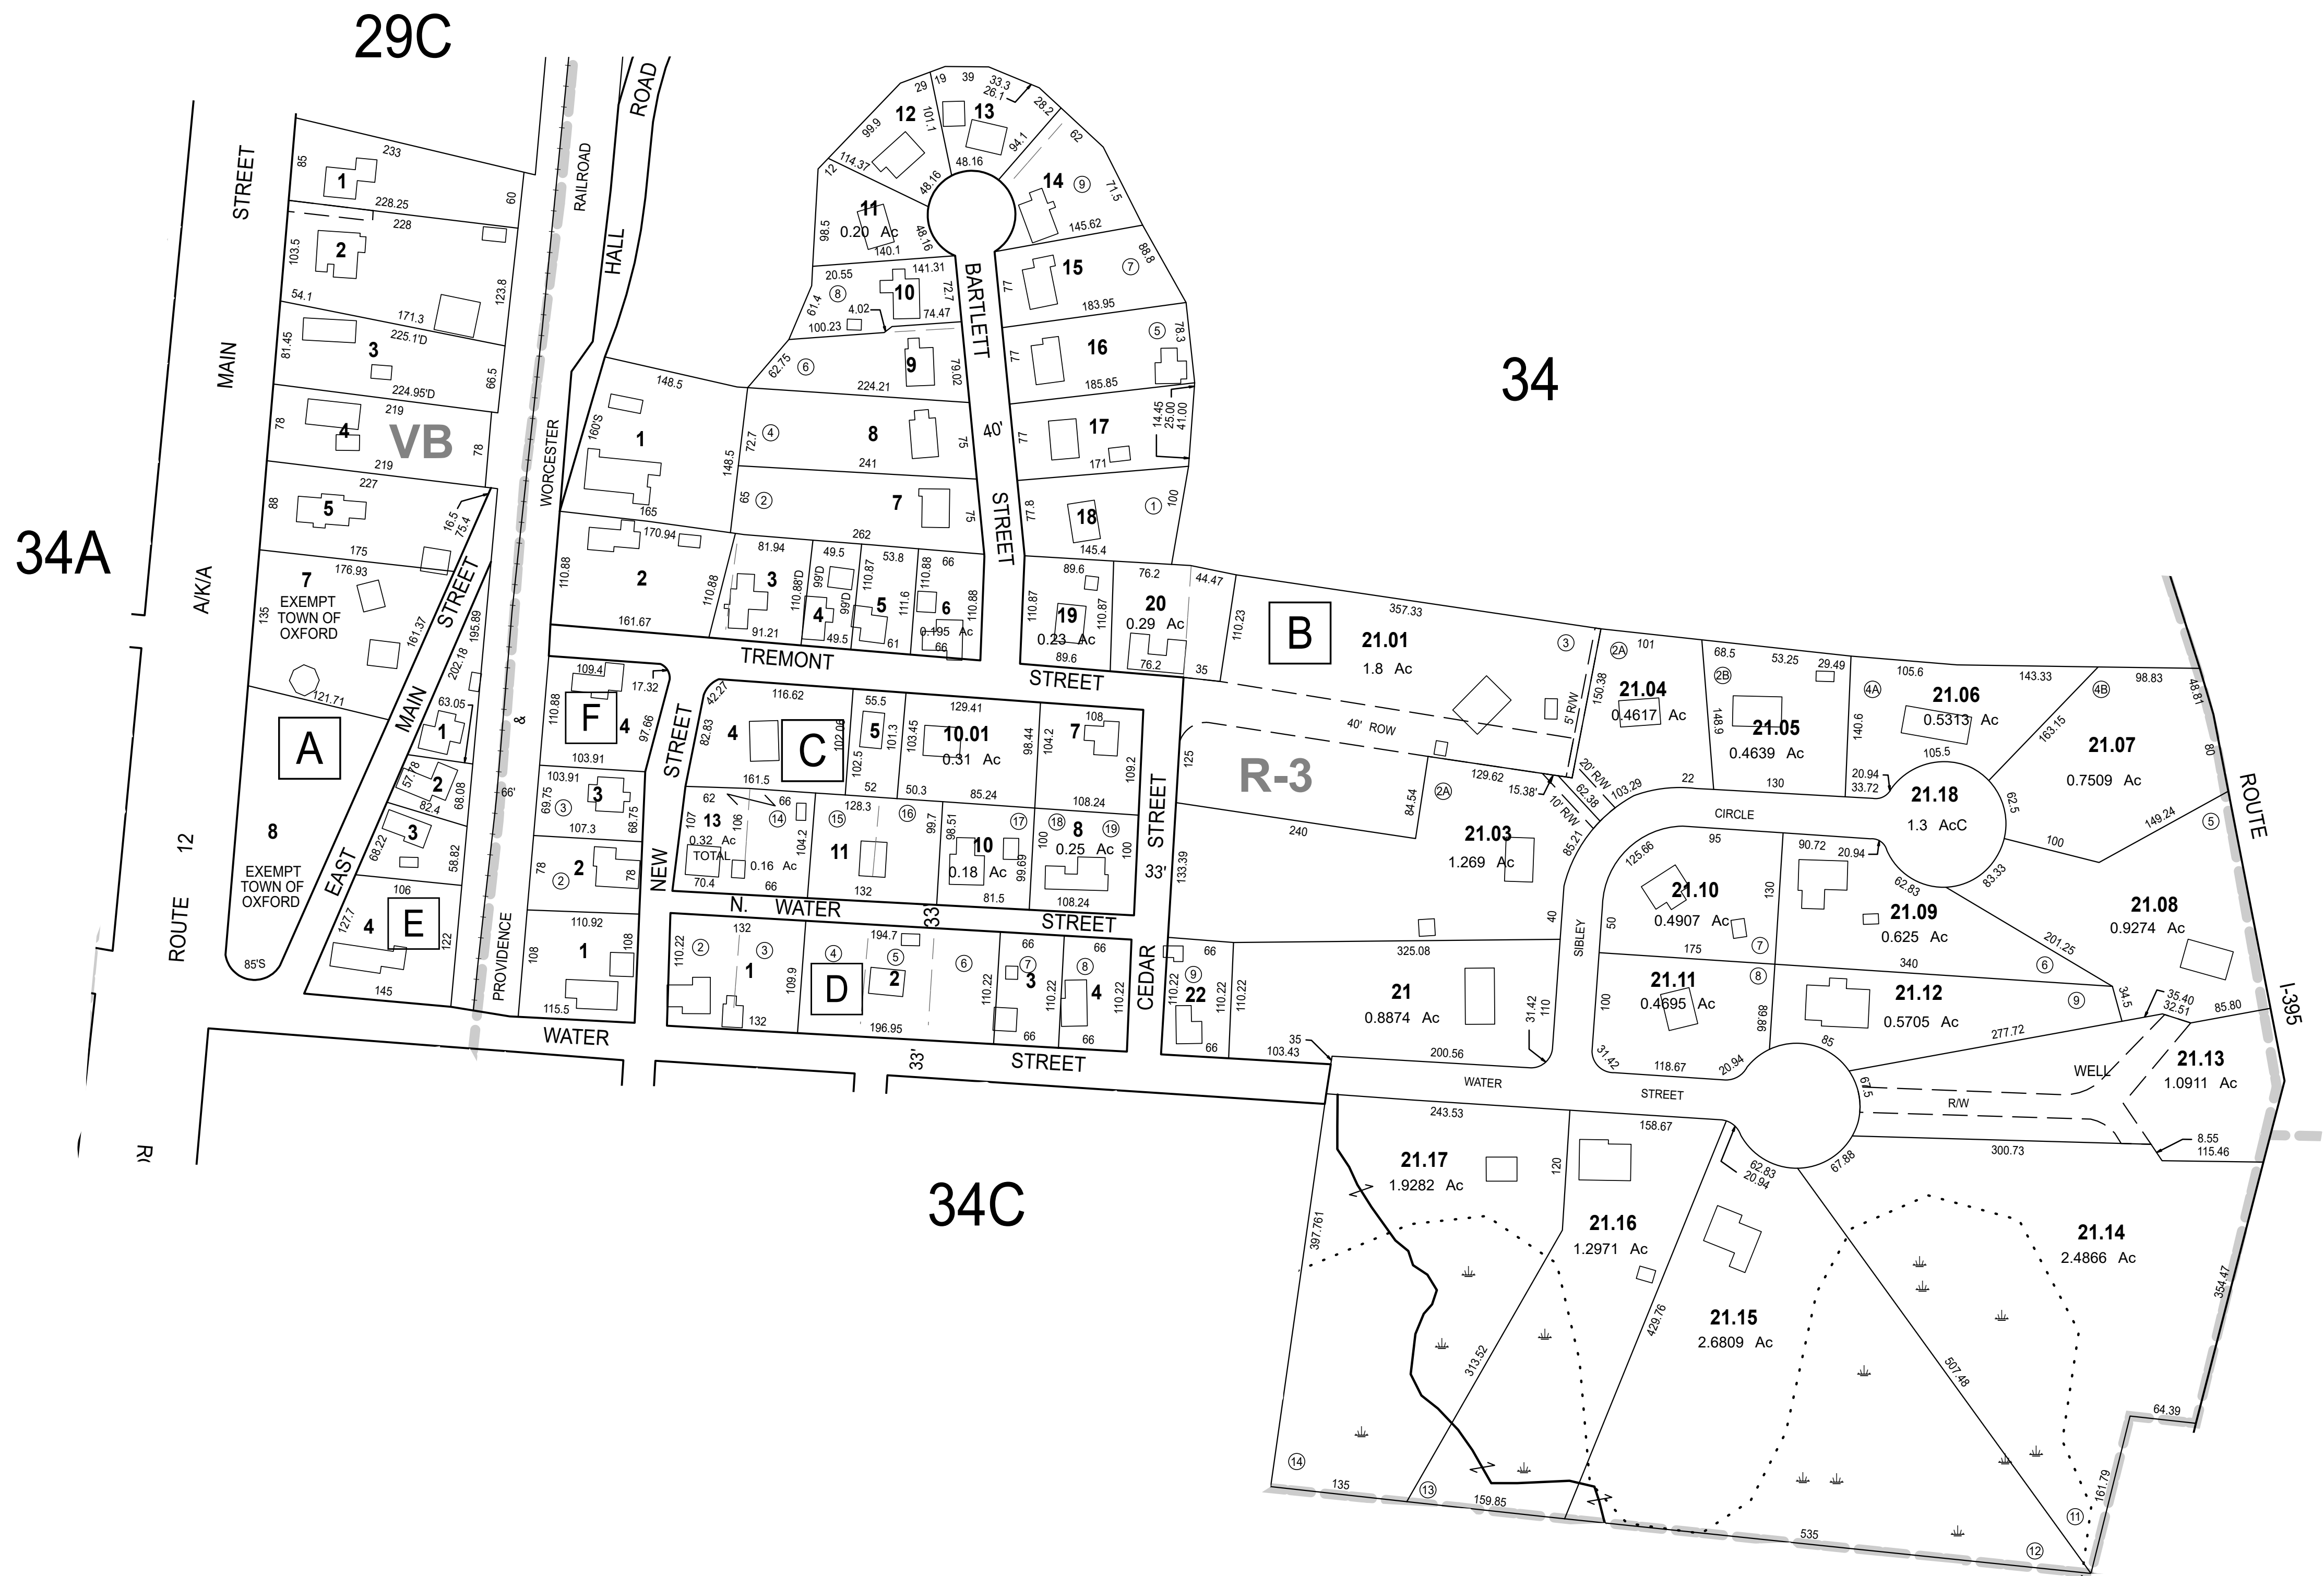

34B-C-1	DROPPED	1976
34B-C-2	DROPPED	1976
34B-C-3	DROPPED	1976
34B-C-6, 9	DROPPED	1984
34B-A-6	DROPPED	1984
34B-C-12	DROPPED	1985

ZONING LEGEND

R-1	RURAL RESIDENTIAL DISTRICT
R-2	SUBURBAN DISTRICT
R-3	RESIDENTIAL DISTRICT
R-4	MULTI-FAMILY DISTRICT
CB	CENTRAL BUSINESS DISTRICT
GB	GENERAL BUSINESS DISTRICT
OP	OFFICE & PROFESSIONAL DISTRICT
HI	HIGHWAY INTERCHANGE DISTRICT
CP	CENTRAL PROFESSIONAL DISTRICT
LI	LIGHT INDUSTRIAL DISTRICT
I	INDUSTRIAL DISTRICT
AD	AIRPORT DISTRICT OVERLAY
C	CONSERVATION DISTRICT

THIS MAP IS FOR ASSESSMENT AND PLANNING PURPOSES ONLY. IT IS NOT TO BE USED FOR DESCRIPTION, CONVEYANCE, OR DETERMINATION OF LEGAL TITLE.

ORIGINAL MAPS WERE PREPARED BY GENERAL MAPPING INC., YOUNGWOOD, PA 15697.


REVISED & REPRINTED BY
CAI Technologies
Precision Mapping, Geospatial Solutions.
11 Pleasant Street, Littleton, NH 03561
800.322.4540 - www.cai-tech.com

AREA SURVEYED	Ac/s.f.
AREA CALCULATED	AcC
RECORD DIMENSION	100'
SCALED DIMENSION	100'S
MATCH LINE	M.L.
WATER	-W-

LEGEND

EXEMPT PROPERTY	E
SUBDIVISION LOT NO.	2
BLOCK NUMBER	A
BUILDING	B
RIGHT OF WAY/ACCESS	ROW
COMMON OWNERSHIP	OR
WETLANDS	W

SCALE: 1" = 100'

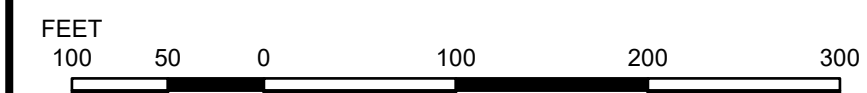

REVISED TO: JULY 1, 2025

PROPERTY MAPS

OXFORD

MASSACHUSETTS



MAP NO.

34B