


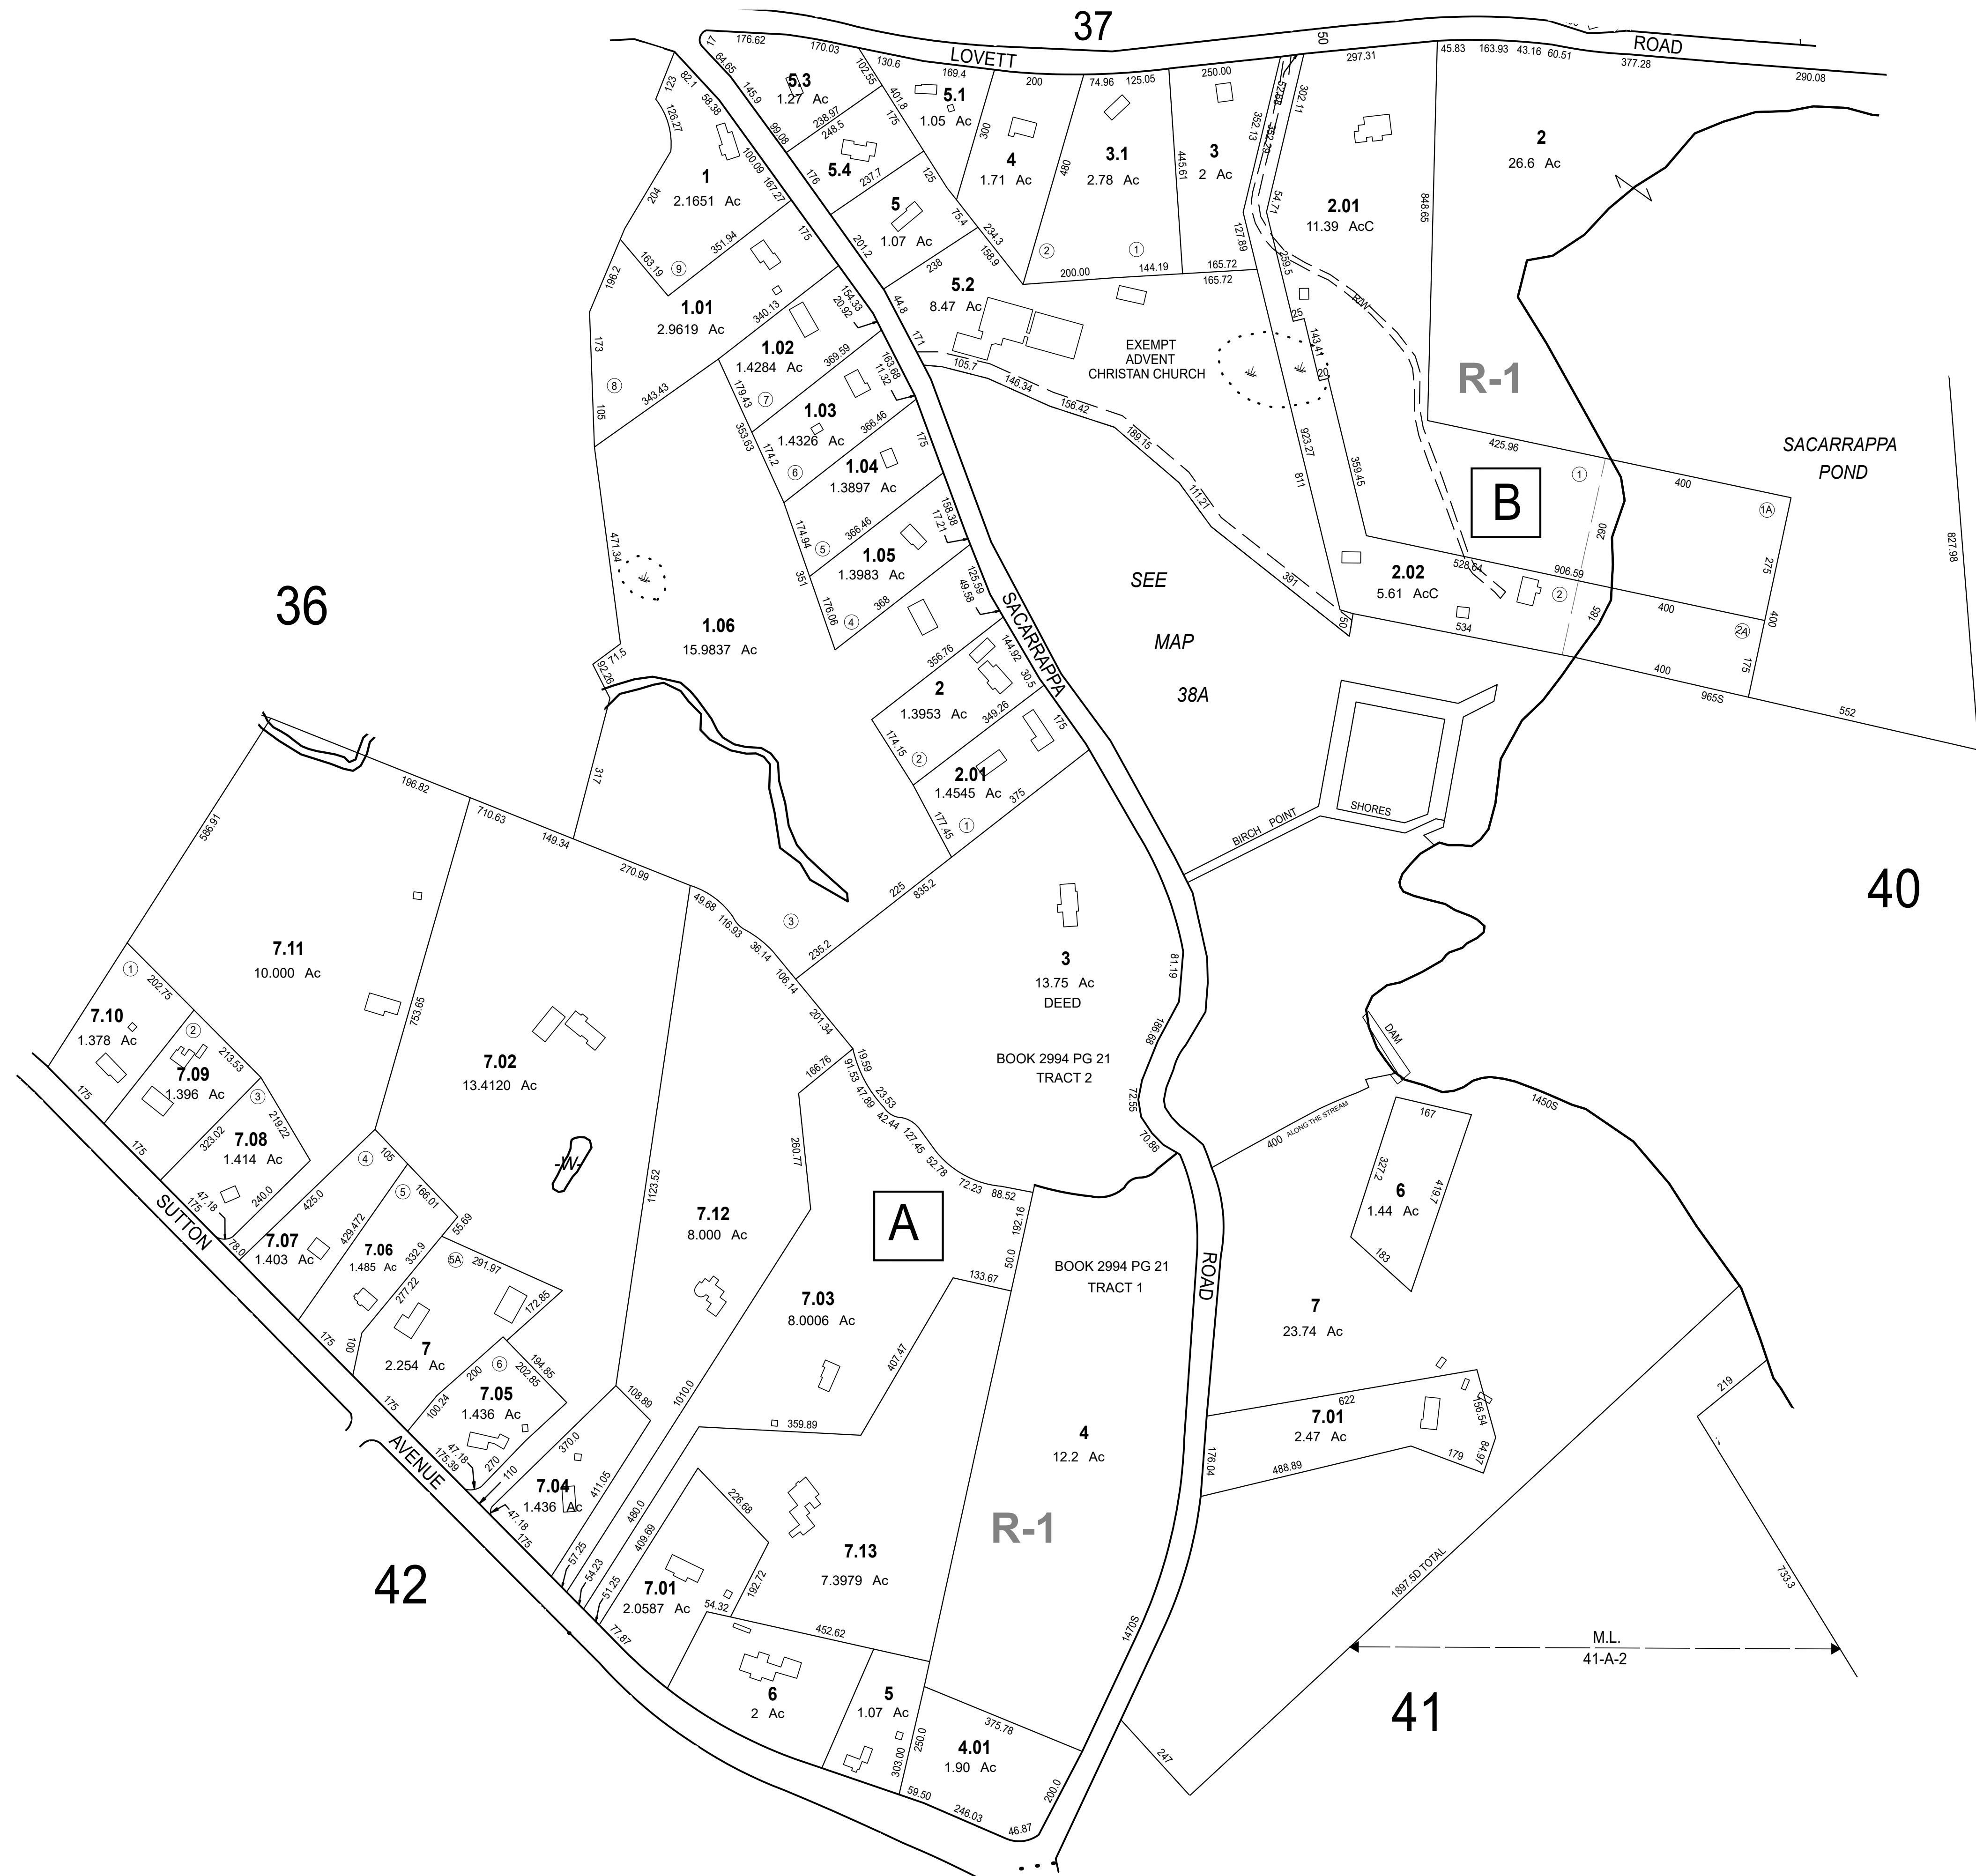

- ZONING LEGEND**
- R-1 RURAL RESIDENTIAL DISTRICT
 - R-2 SUBURBAN DISTRICT
 - R-3 RESIDENTIAL DISTRICT
 - R-4 MULTI-FAMILY DISTRICT
 - CB CENTRAL BUSINESS DISTRICT
 - GB GENERAL BUSINESS DISTRICT
 - OP OFFICE & PROFESSIONAL DISTRICT
 - HI HIGHWAY INTERCHANGE DISTRICT
 - CP CENTRAL PROFESSIONAL DISTRICT
 - LI LIGHT INDUSTRIAL DISTRICT
 - I INDUSTRIAL DISTRICT
 - AD AIRPORT DISTRICT OVERLAY
 - C CONSERVATION DISTRICT

THIS MAP IS FOR ASSESSMENT AND PLANNING PURPOSES ONLY. IT IS NOT TO BE USED FOR DESCRIPTION, CONVEYANCE, OR DETERMINATION OF LEGAL TITLE.

ORIGINAL MAPS WERE PREPARED BY GENERAL MAPPING INC., YOUNGWOOD, PA 15697.

REVISED & REPRINTED BY
CAI Technologies
Precision Mapping. Geospatial Solutions.
11 Pleasant Street, Littleton, NH 03561
800.322.4540 - www.cai-tech.com

LEGEND

AREA SURVEYED	Ac/s.f.
AREA CALCULATED	AcC
RECORD DIMENSION	100'
SCALED DIMENSION	100'S
MATCH LINE	M.L.
WATER	-W-


EXEMPT PROPERTY	①
SUBDIVISION LOT NO.	②
BLOCK NUMBER	A
BUILDING	□
RIGHT OF WAY/ACCESS	—R—
COMMON OWNERSHIP	OR
WETLANDS	—W—

SCALE: 1" = 200'

FEET
200 100 0 200 400 600

REVISED TO: JULY 1, 2025

PROPERTY MAPS
OXFORD
MASSACHUSETTS

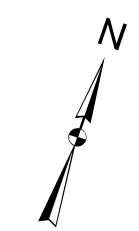

MAP NO.
38