


37

37

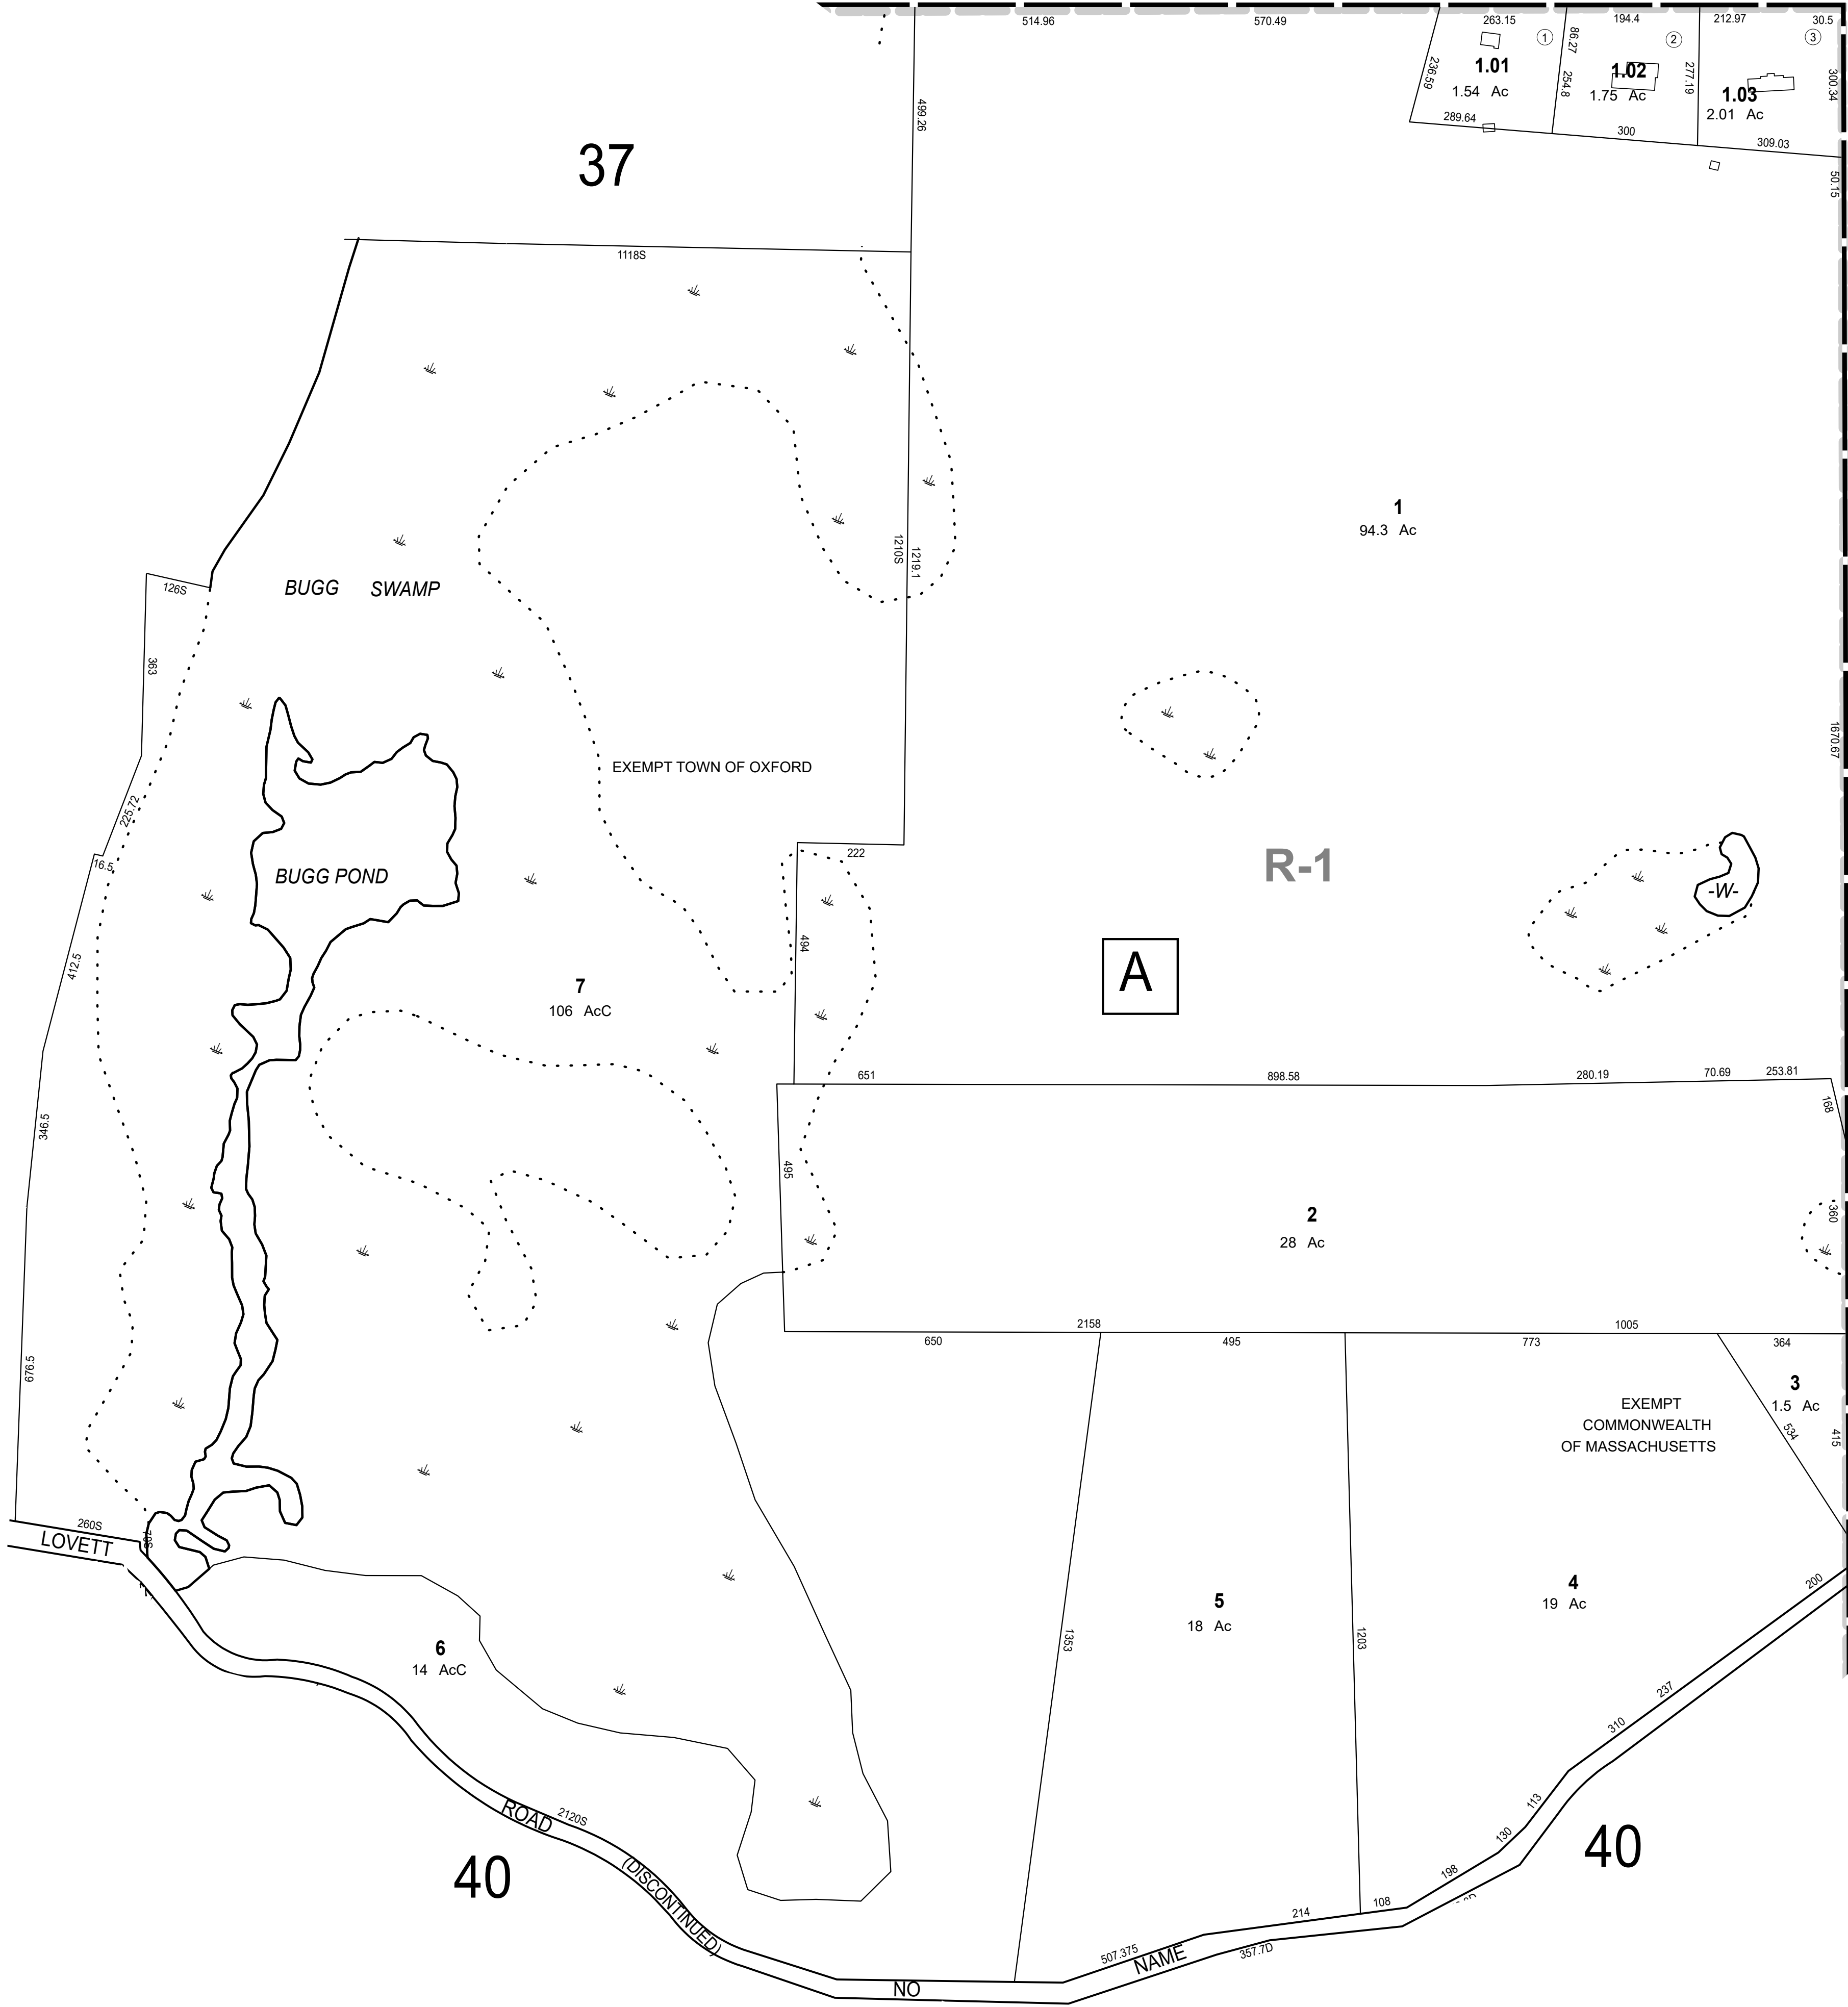

SUTTON

- ZONING LEGEND**
- R-1 RURAL RESIDENTIAL DISTRICT
 - R-2 SUBURBAN DISTRICT
 - R-3 RESIDENTIAL DISTRICT
 - R-4 MULTI-FAMILY DISTRICT
 - CB CENTRAL BUSINESS DISTRICT
 - GB GENERAL BUSINESS DISTRICT
 - OP OFFICE & PROFESSIONAL DISTRICT
 - HI HIGHWAY INTERCHANGE DISTRICT
 - CP CENTRAL PROFESSIONAL DISTRICT
 - LI LIGHT INDUSTRIAL DISTRICT
 - I INDUSTRIAL DISTRICT
 - AD AIRPORT DISTRICT OVERLAY
 - C CONSERVATION DISTRICT

THIS MAP IS FOR ASSESSMENT AND PLANNING PURPOSES ONLY. IT IS NOT TO BE USED FOR DESCRIPTION, CONVEYANCE, OR DETERMINATION OF LEGAL TITLE.

ORIGINAL MAPS WERE PREPARED BY GENERAL MAPPING INC., YOUNGWOOD, PA 15697.

REVISED & REPRINTED BY

CAI Technologies
Precision Mapping. Geospatial Solutions.

11 Pleasant Street, Littleton, NH 03561
800.322.4540 - www.cai-tech.com

LEGEND

AREA SURVEYED	Ac/s.f.	EXEMPT PROPERTY	①
AREA CALCULATED	AcC	SUBDIVISION LOT NO.	②
RECORD DIMENSION	100'	BLOCK NUMBER	A
SCALED DIMENSION	100/S	BUILDING	
MATCH LINE	← M.L. →	RIGHT OF WAY/ACCESS	OR
WATER	← W. →	COMMON OWNERSHIP	
		WETLANDS	

SCALE: 1" = 200'


FEET
200 100 0 200 400 600

REVISED TO: JULY 1, 2025

PROPERTY MAPS

OXFORD

MASSACHUSETTS

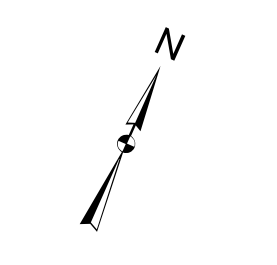

MAP NO.

39