


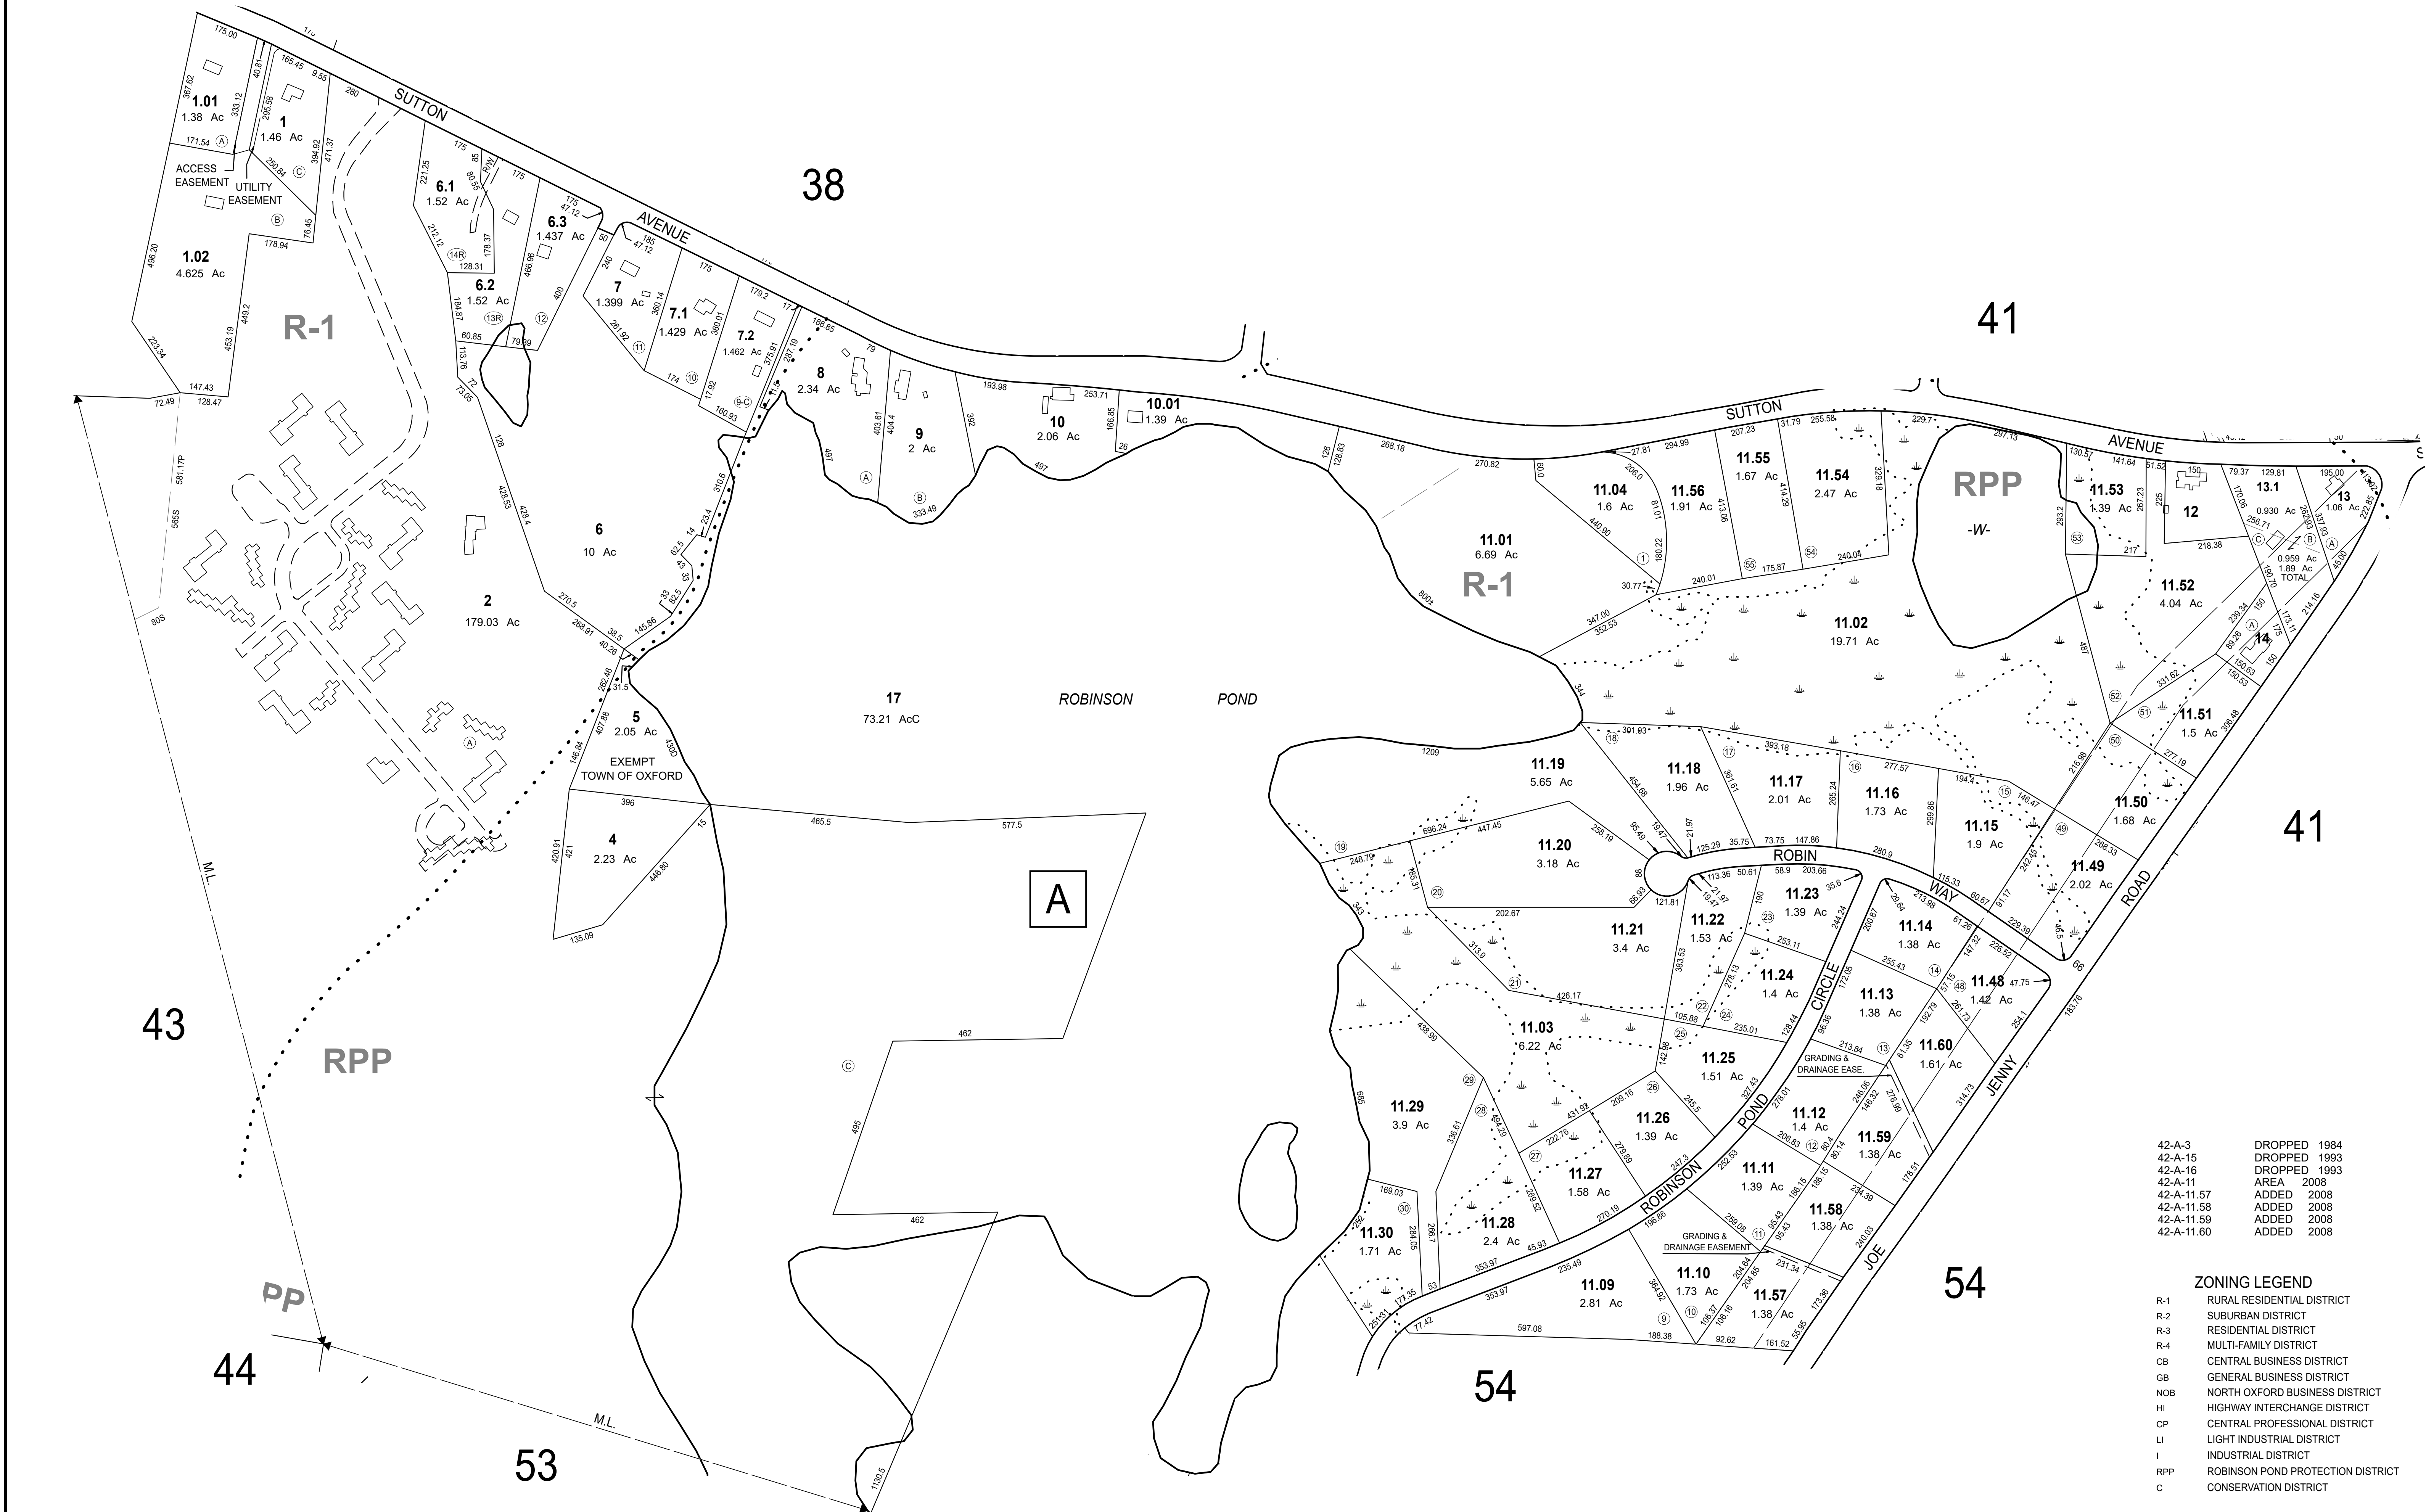

42-A-3	DROPPED	1984
42-A-15	DROPPED	1993
42-A-16	DROPPED	1993
42-A-11	AREA	2008
42-A-11.57	ADDED	2008
42-A-11.58	ADDED	2008
42-A-11.59	ADDED	2008
42-A-11.60	ADDED	2008

ZONING LEGEND	
R-1	RURAL RESIDENTIAL DISTRICT
R-2	SUBURBAN DISTRICT
R-3	RESIDENTIAL DISTRICT
R-4	MULTI-FAMILY DISTRICT
CB	CENTRAL BUSINESS DISTRICT
GB	GENERAL BUSINESS DISTRICT
NOB	NORTH OXFORD BUSINESS DISTRICT
HI	HIGHWAY INTERCHANGE DISTRICT
CP	CENTRAL PROFESSIONAL DISTRICT
LI	LIGHT INDUSTRIAL DISTRICT
I	INDUSTRIAL DISTRICT
RPP	ROBINSON POND PROTECTION DISTRICT
C	CONSERVATION DISTRICT

THIS MAP IS FOR ASSESSMENT AND PLANNING PURPOSES ONLY. IT IS NOT TO BE USED FOR DESCRIPTION, CONVEYANCE, OR DETERMINATION OF LEGAL TITLE.

ORIGINAL MAPS WERE PREPARED BY GENERAL MAPPING INC., YOUNGWOOD, PA 15697.

REVISED & REPRINTED BY

**CAI Technologies**
Precision Mapping. Geospatial Solutions.

11 Pleasant Street, Littleton, NH 03561
800.322.4540 - www.cai-tech.com

AREA SURVEYED	Ac/s.f.
AREA CALCULATED	AcC
RECORD DIMENSION	100'
SCALED DIMENSION	100'S
MATCH LINE	M.L.
WATER	-W-

LEGEND	
EXEMPT PROPERTY	ⓔ
SUBDIVISION LOT NO.	Ⓜ
BLOCK NUMBER	Ⓜ
BUILDING	Ⓜ
RIGHT OF WAY/ACCESS	Ⓜ
COMMON OWNERSHIP	Ⓜ
WETLANDS	Ⓜ

SCALE: 1" = 200'




REVISED TO: JULY 1, 2025

PROPERTY MAPS

OXFORD

MASSACHUSETTS

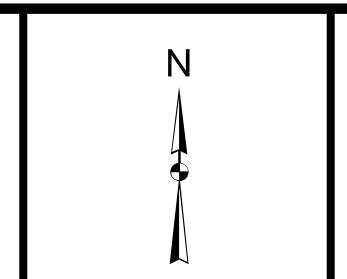

MAP NO.

42