


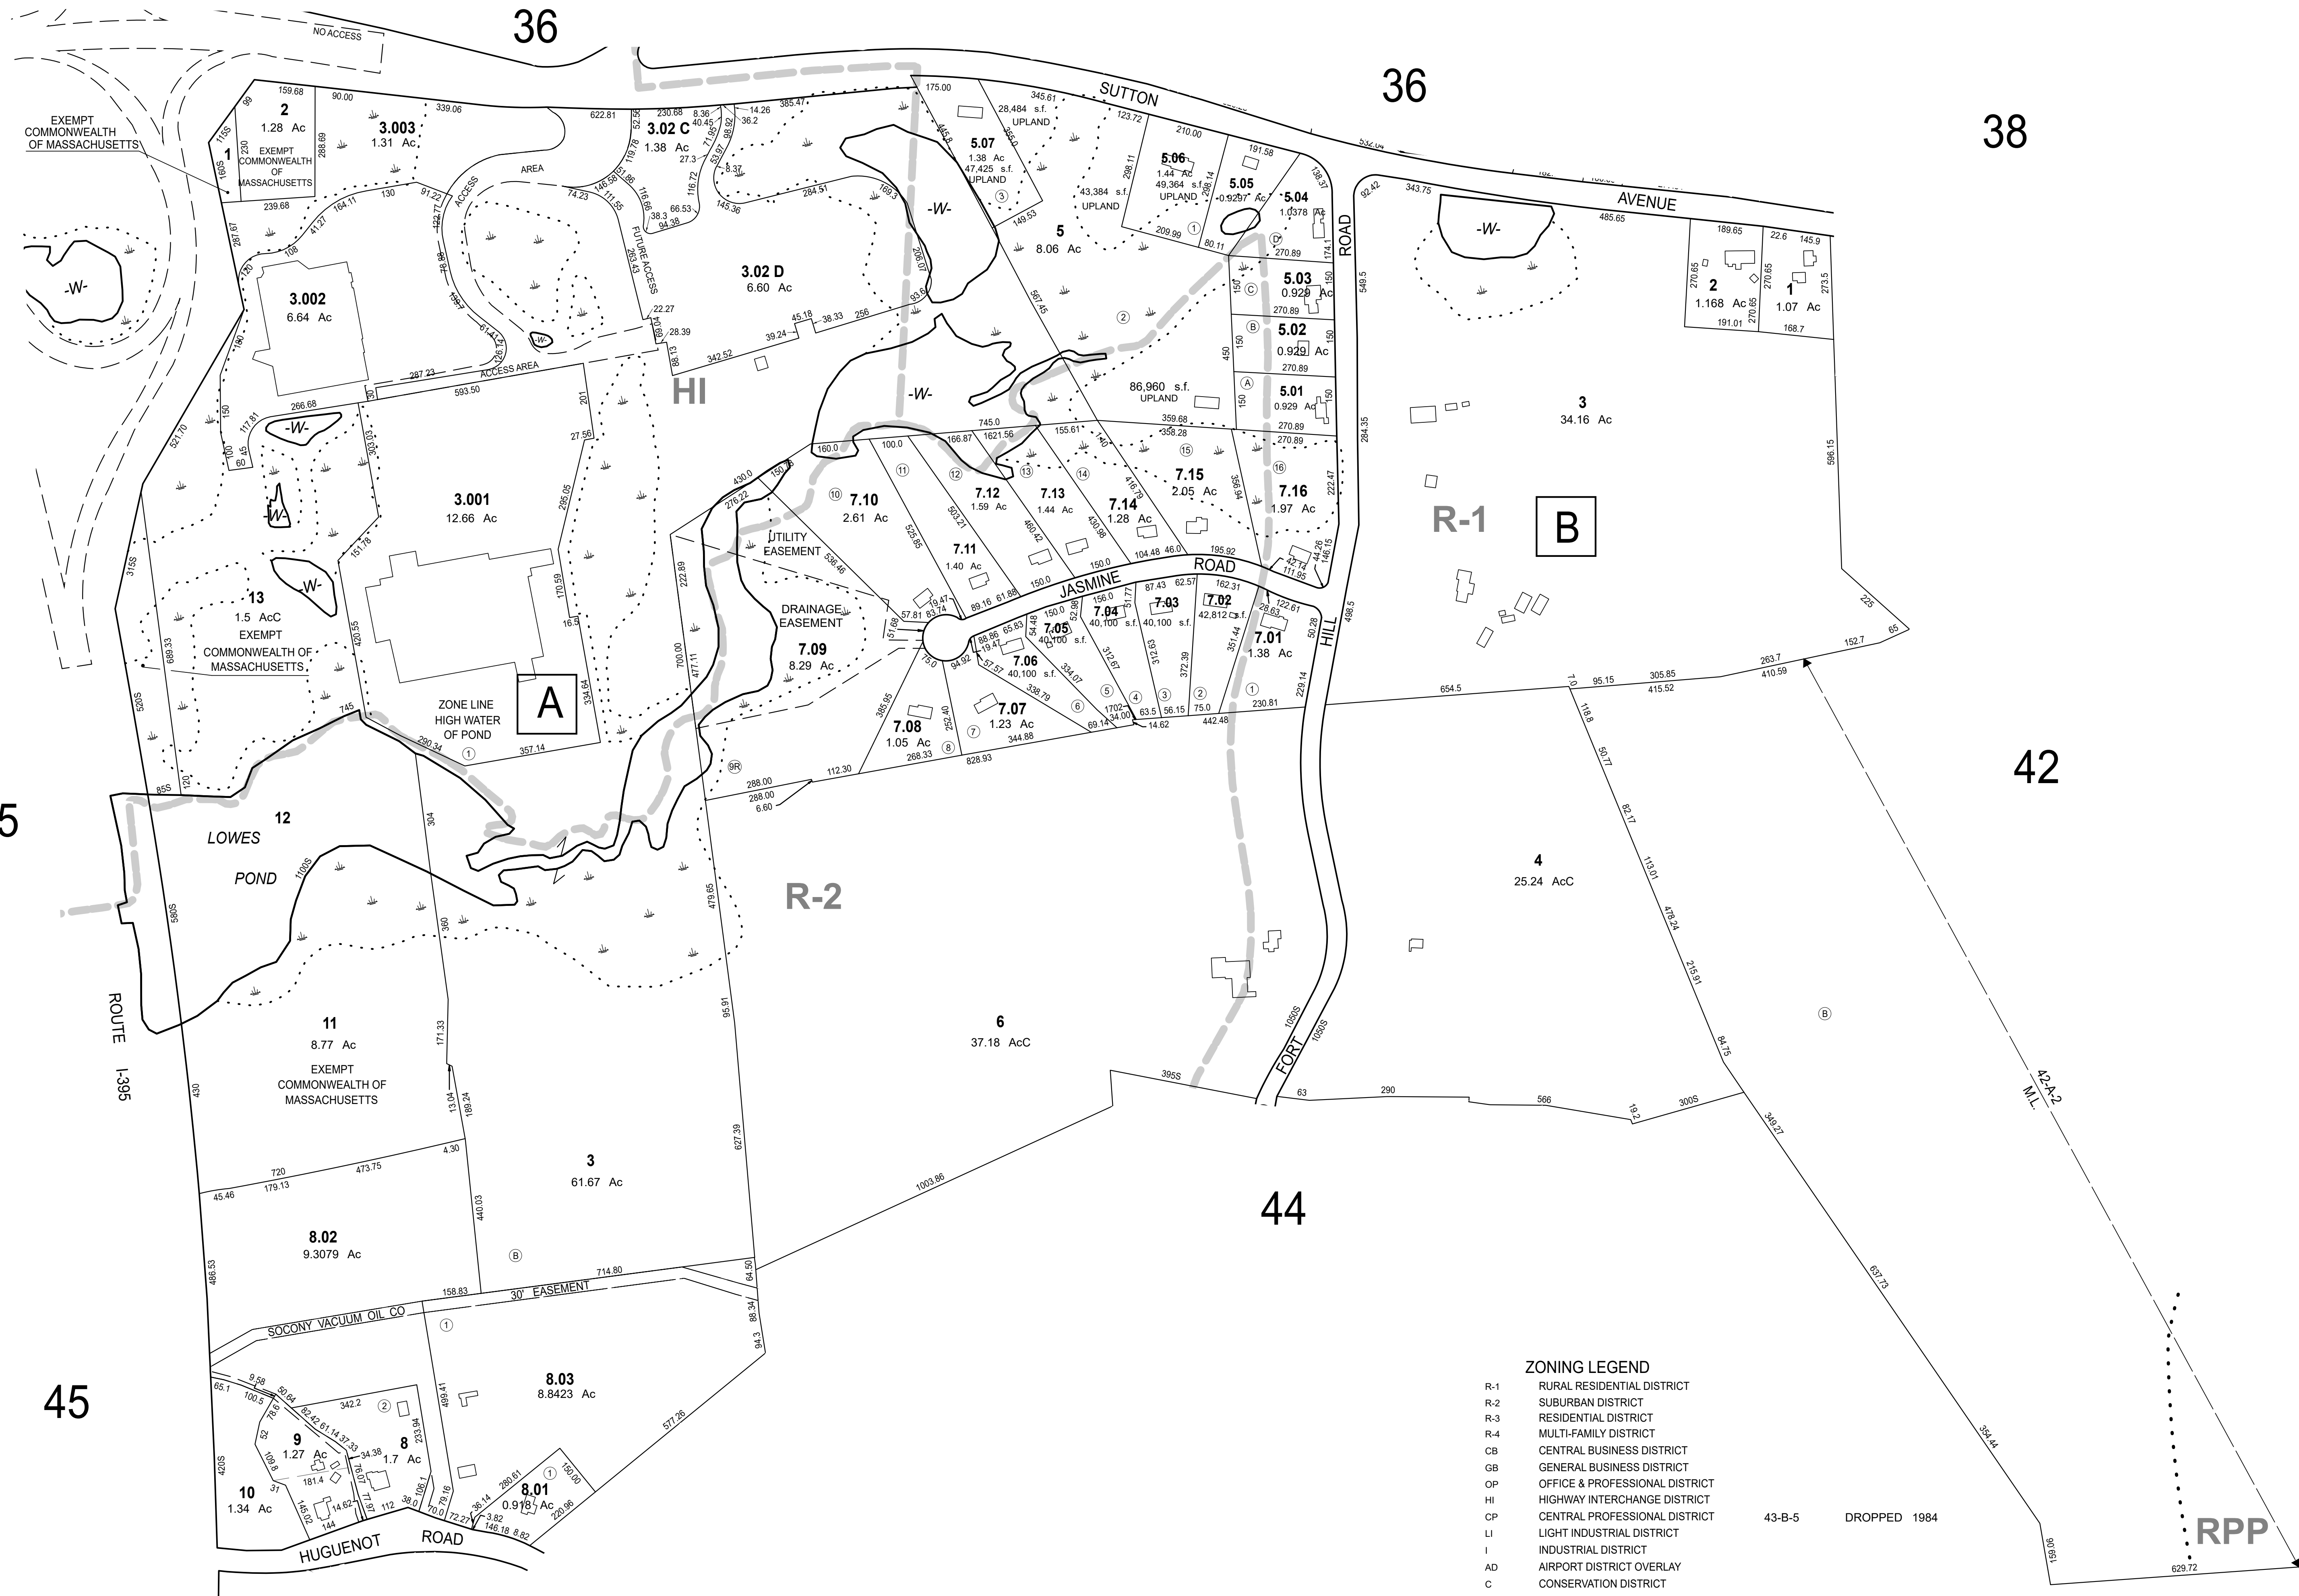

THIS MAP IS FOR ASSESSMENT AND PLANNING PURPOSES ONLY. IT IS NOT TO BE USED FOR DESCRIPTION, CONVEYANCE, OR DETERMINATION OF LEGAL TITLE.

ORIGINAL MAPS WERE PREPARED BY GENERAL MAPPING INC., YOUNGWOOD, PA 15697.

REVISED & REPRINTED BY

CAI Technologies
Precision Mapping. Geospatial Solutions.

11 Pleasant Street, Littleton, NH 03561
800.322.4540 - www.cai-tech.com

LEGEND

AREA SURVEYED	Ac/s.f.	EXEMPT PROPERTY
AREA CALCULATED	AcC	SUBDIVISION LOT NO.
RECORD DIMENSION	100'	BLOCK NUMBER
SCALED DIMENSION	100'S	BUILDING
MATCH LINE	← M.L. →	RIGHT OF WAY/ACCESS
WATER	← W. →	COMMON OWNERSHIP
		WETLANDS

SCALE: 1" = 200'


FEET
200 100 0 200 400 600

REVISED TO: JULY 1, 2025

PROPERTY MAPS

OXFORD

MASSACHUSETTS

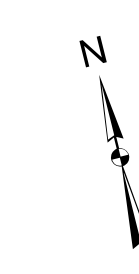

MAP NO.

43