


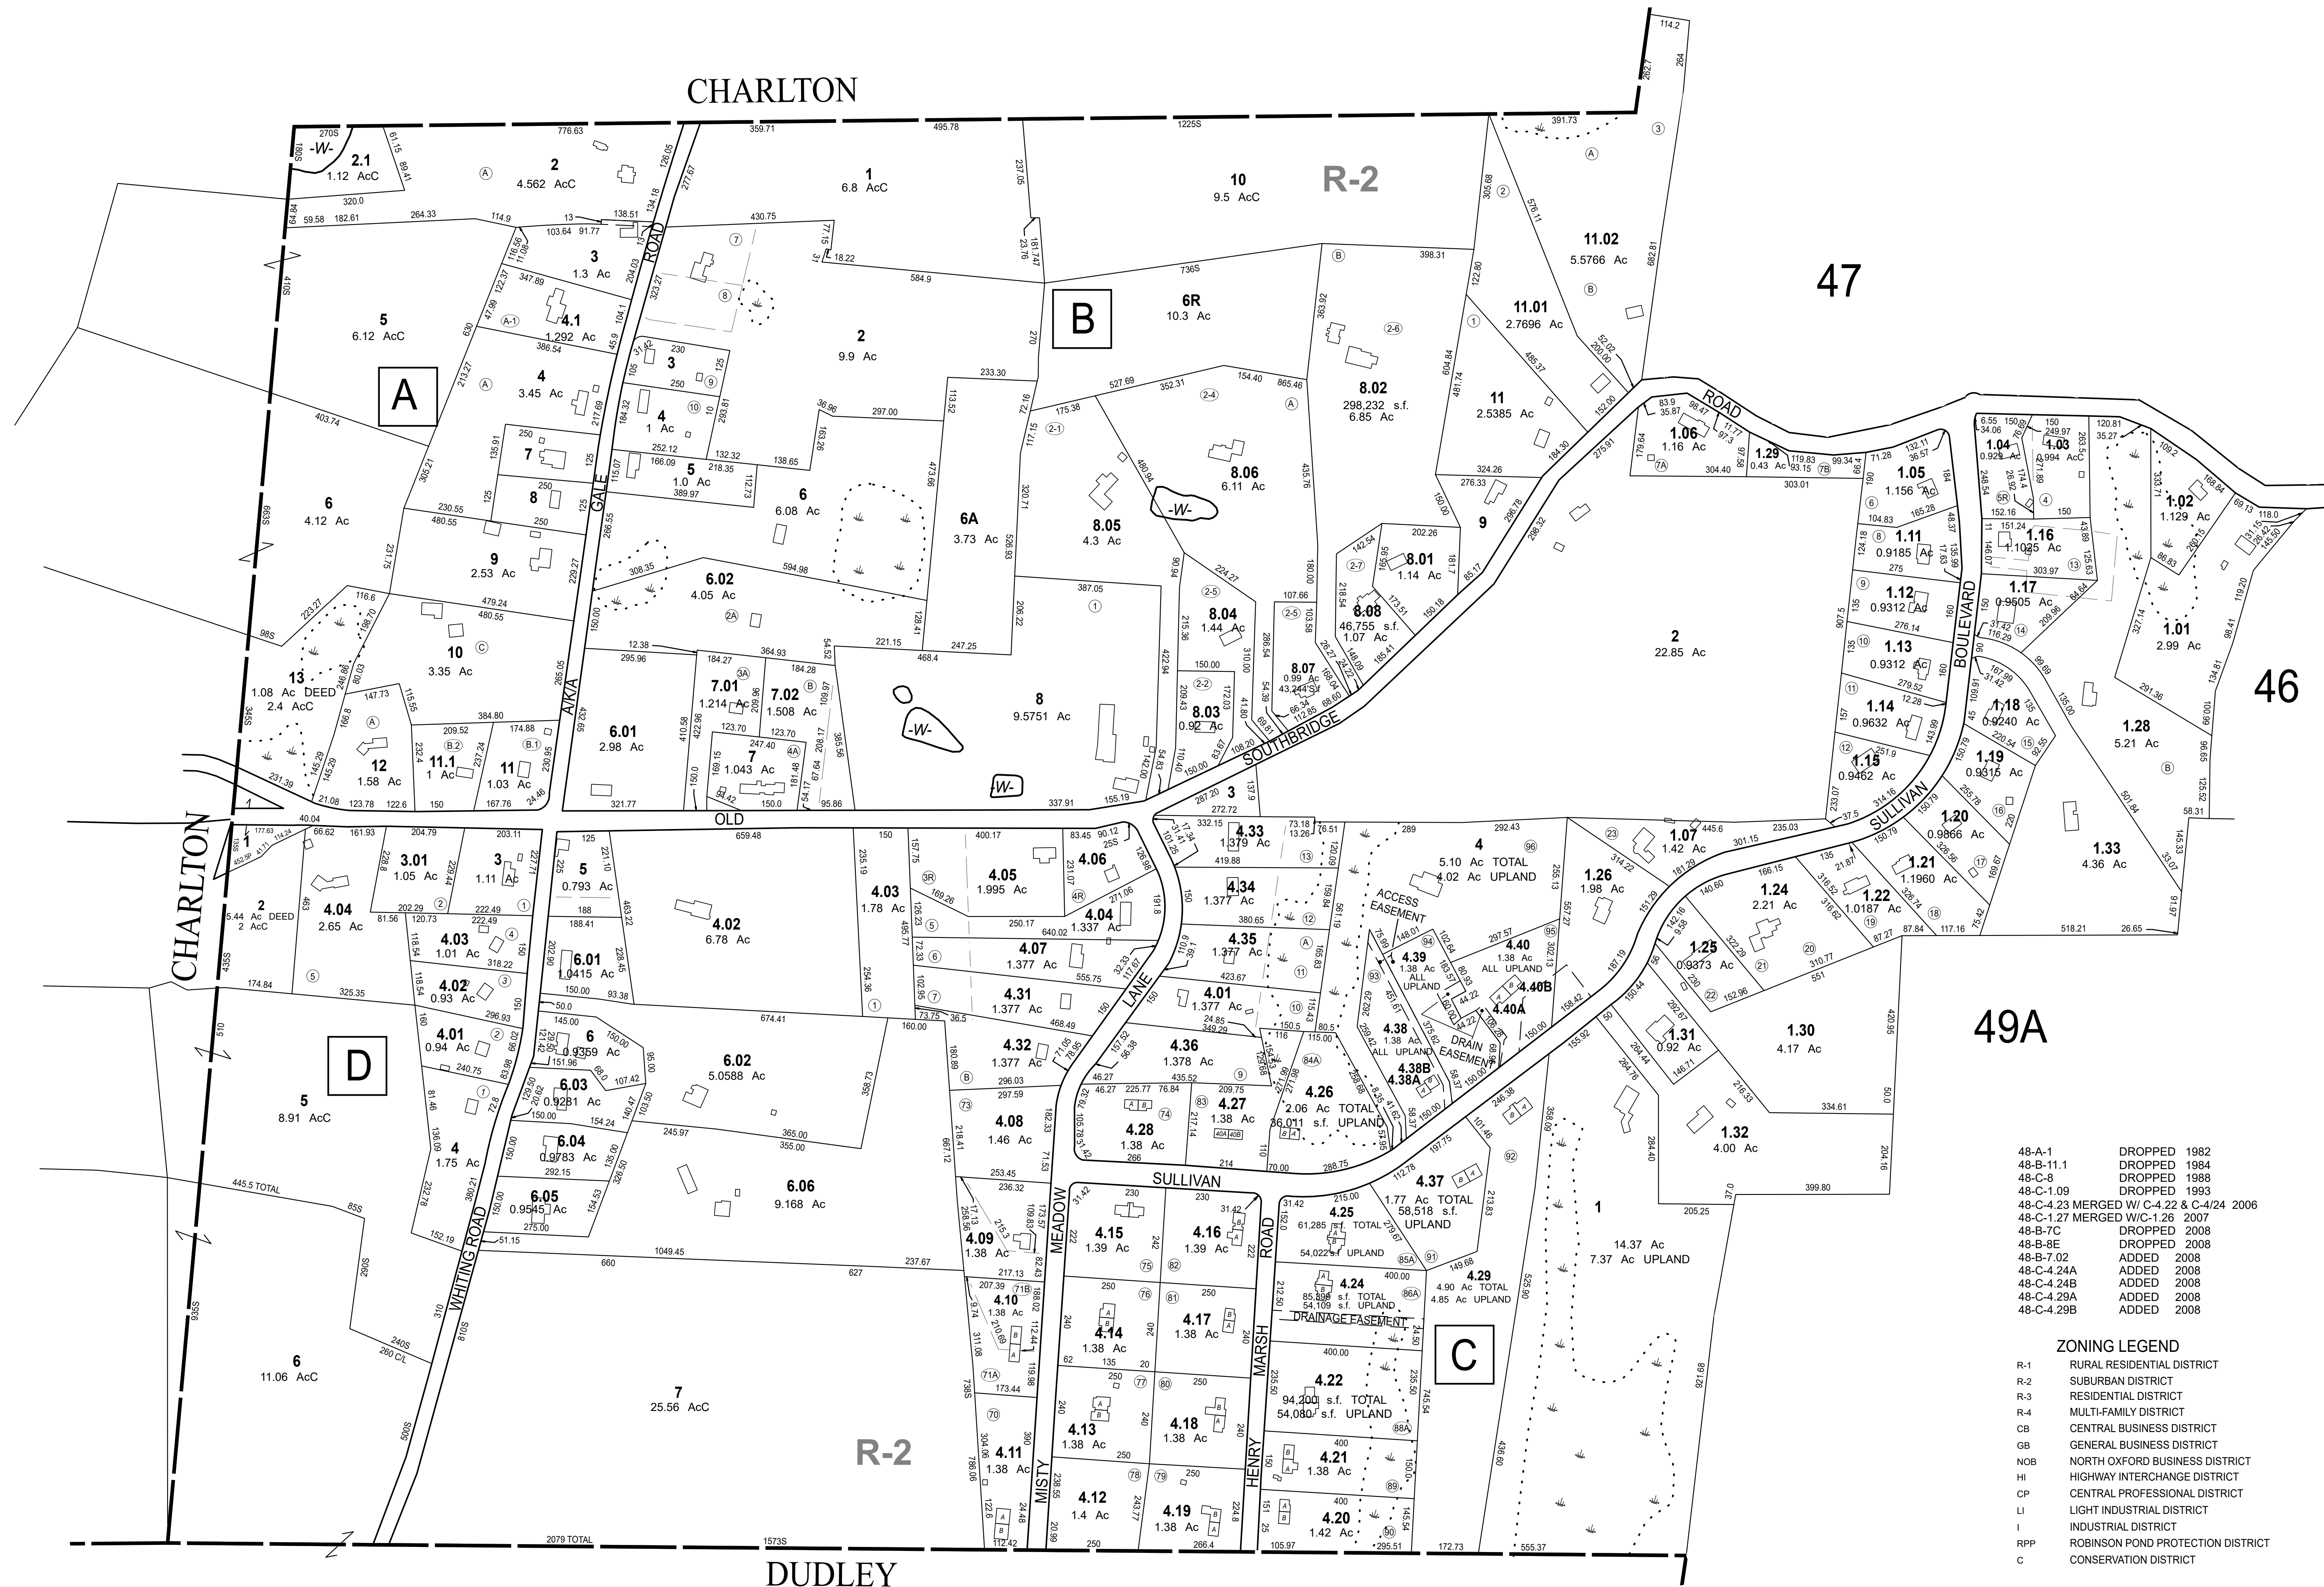

48-A-1	DROPPED	1982
48-B-11.1	DROPPED	1984
48-C-8	DROPPED	1988
48-C-1.09	DROPPED	1993
48-C-4.23	MERGED W/ C-4.22 & C-4/24	2006
48-C-1.27	MERGED W/C-1.26	2007
48-B-7C	DROPPED	2008
48-B-8E	DROPPED	2008
48-B-7.02	ADDED	2008
48-C-4.24A	ADDED	2008
48-C-4.24B	ADDED	2008
48-C-4.29A	ADDED	2008
48-C-4.29B	ADDED	2008

ZONING LEGEND	
R-1	RURAL RESIDENTIAL DISTRICT
R-2	SUBURBAN DISTRICT
R-3	RESIDENTIAL DISTRICT
R-4	MULTI-FAMILY DISTRICT
CB	CENTRAL BUSINESS DISTRICT
GB	GENERAL BUSINESS DISTRICT
NOB	NORTH OXFORD BUSINESS DISTRICT
HI	HIGHWAY INTERCHANGE DISTRICT
CP	CENTRAL PROFESSIONAL DISTRICT
LI	LIGHT INDUSTRIAL DISTRICT
I	INDUSTRIAL DISTRICT
RPP	ROBINSON POND PROTECTION DISTRICT
C	CONSERVATION DISTRICT